



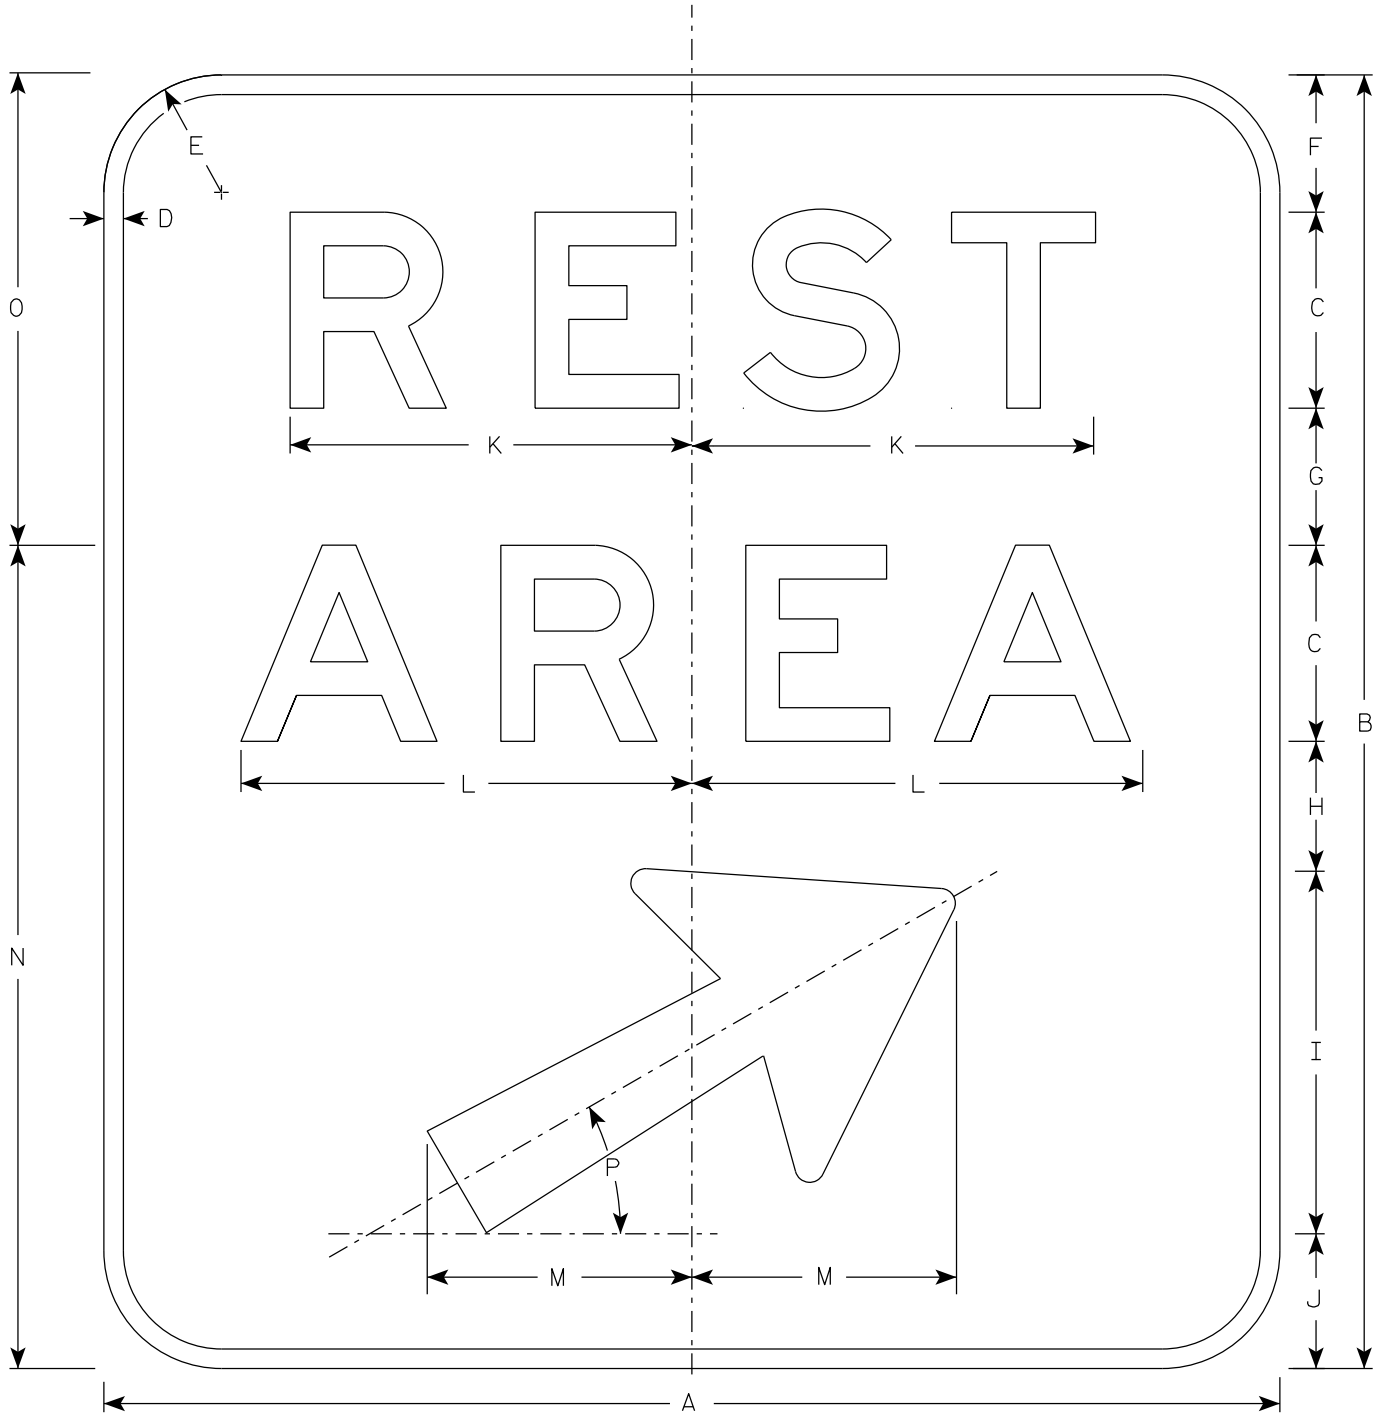

D5-2AR

NOTES

1. Sign is Type II - Type H Reflective
2. Color:
Background - Blue
Message - White
3. Message Series - E
4. Arrow is Type A as per A1-1 standard
5. Dimensions N & O Indicate cutting lines for splice.
6. D5-2AL is the same as D5-2AR except the arrow is reversed.

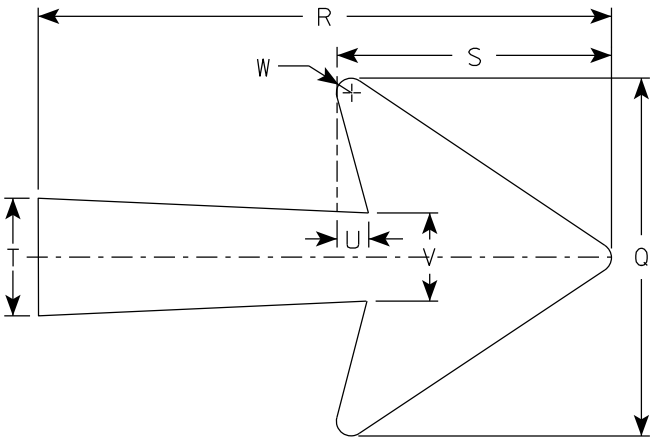

Arrow Detail

SIZE	A	B	C	D	E	F	G	H	I	J	K	L	M	N	O	P	Q	R	S	T	U	V	W	X	Y	Z	Area sq. ft.
1																											
2																											
3																											
4	72	72	12	1	3	7 1/4	7	8	18 1/2	7 1/4	25	27	13 1/2	48	24	30°	18 1/4	29 1/4	14	6	1 1/2	4 1/2	3/4				36.0
5	72	72	12	1	3	7 1/4	7	8	18 1/2	7 1/4	25	27	13 1/2	48	24	30°	18 1/4	29 1/4	14	6	1 1/2	4 1/2	3/4				36.0

PROJECT NO:

HWY:

COUNTY:

SHEET NO:

E