


7

7

NOTES

- 1. Sign is Type I - Type SH Reflective
- 2. Color:
Background - Blue
Message - White
- 3. Message Series - D for Line 1 & Series E for Line 2
- 4. Substitute appropriate numerals and optically adjust spacing.

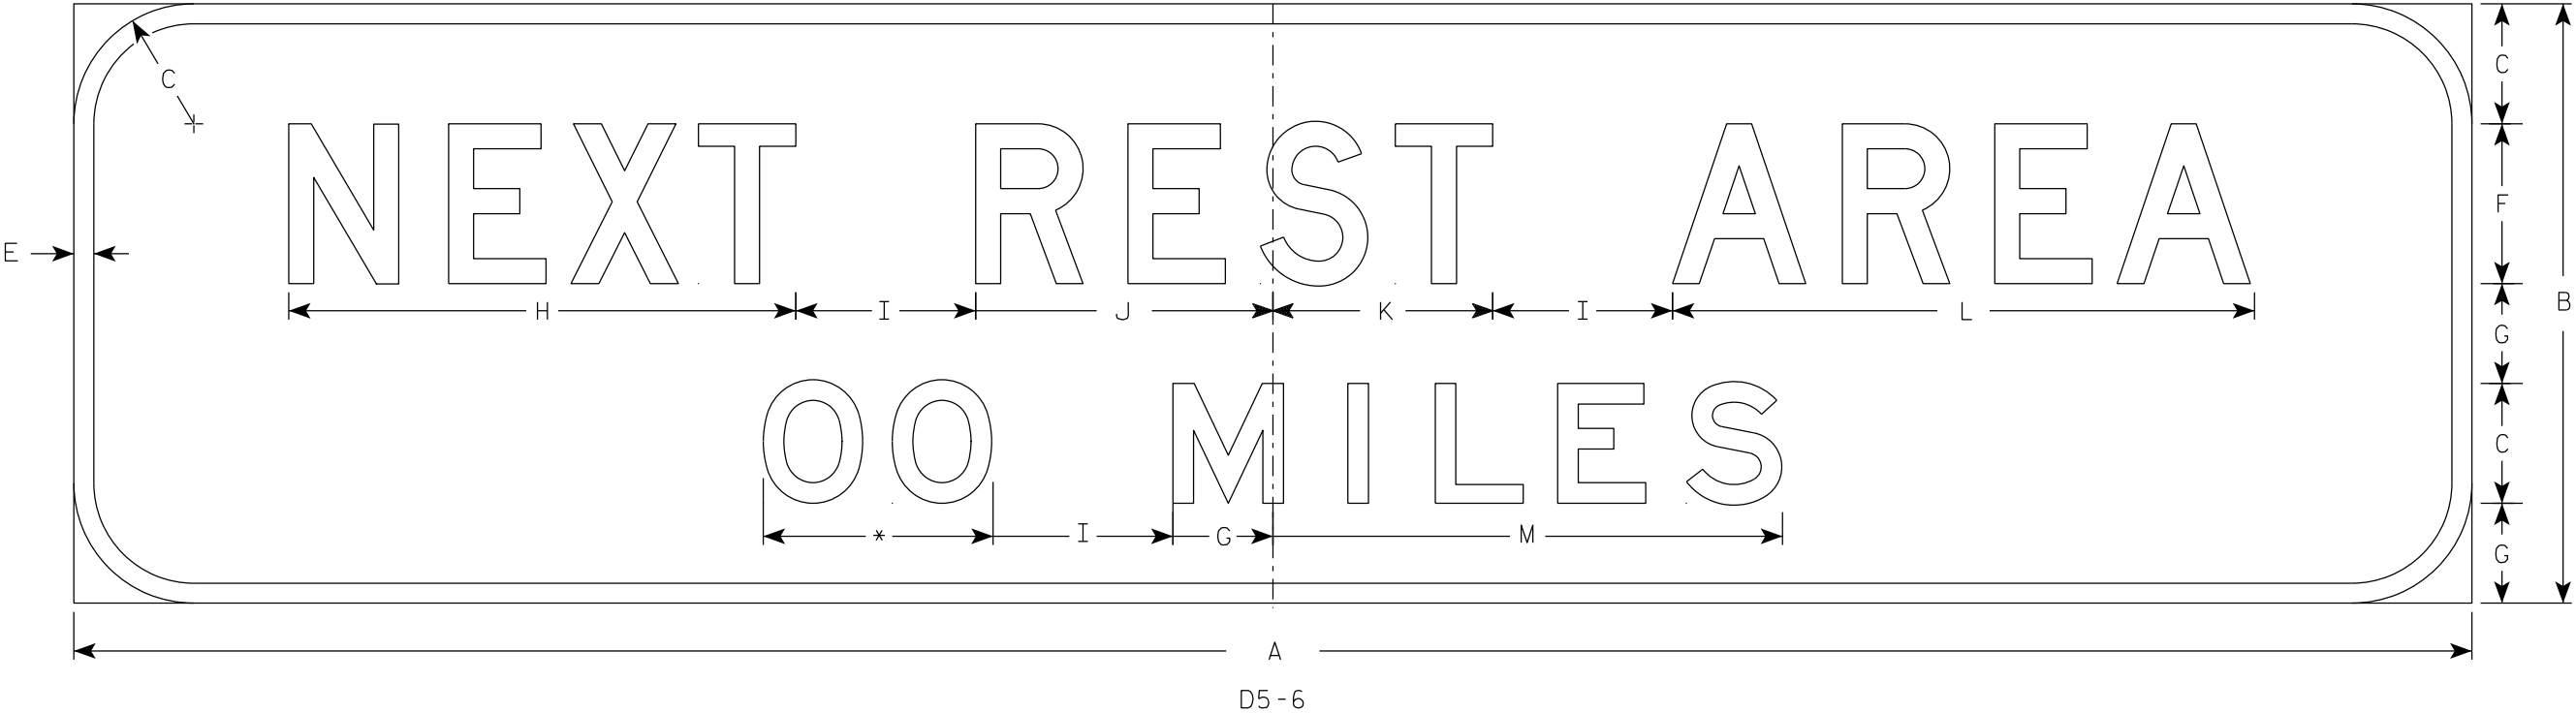

* See Note 4

SIZE	A	B	C	D	E	F	G	H	I	J	K	L	M	N	O	P	Q	R	S	T	U	V	W	X	Y	Z	Area sq. ft.
1																											
2																											
3																											
4	120	30	6		1	8	5	25 3⁄8	9	14 7⁄8	11	29 1⁄8	25 1⁄2														25.0
5	120	30	6		1	8	5	25 3⁄8	9	14 7⁄8	11	29 1⁄8	25 1⁄2														25.0

STANDARD SIGN
D5-6

WISCONSIN DEPT OF TRANSPORTATION

APPROVED *Matthew R. Rauch*
for State Traffic Engineer

DATE 3/30/26 PLATE NO. D5-6.1