


7

7

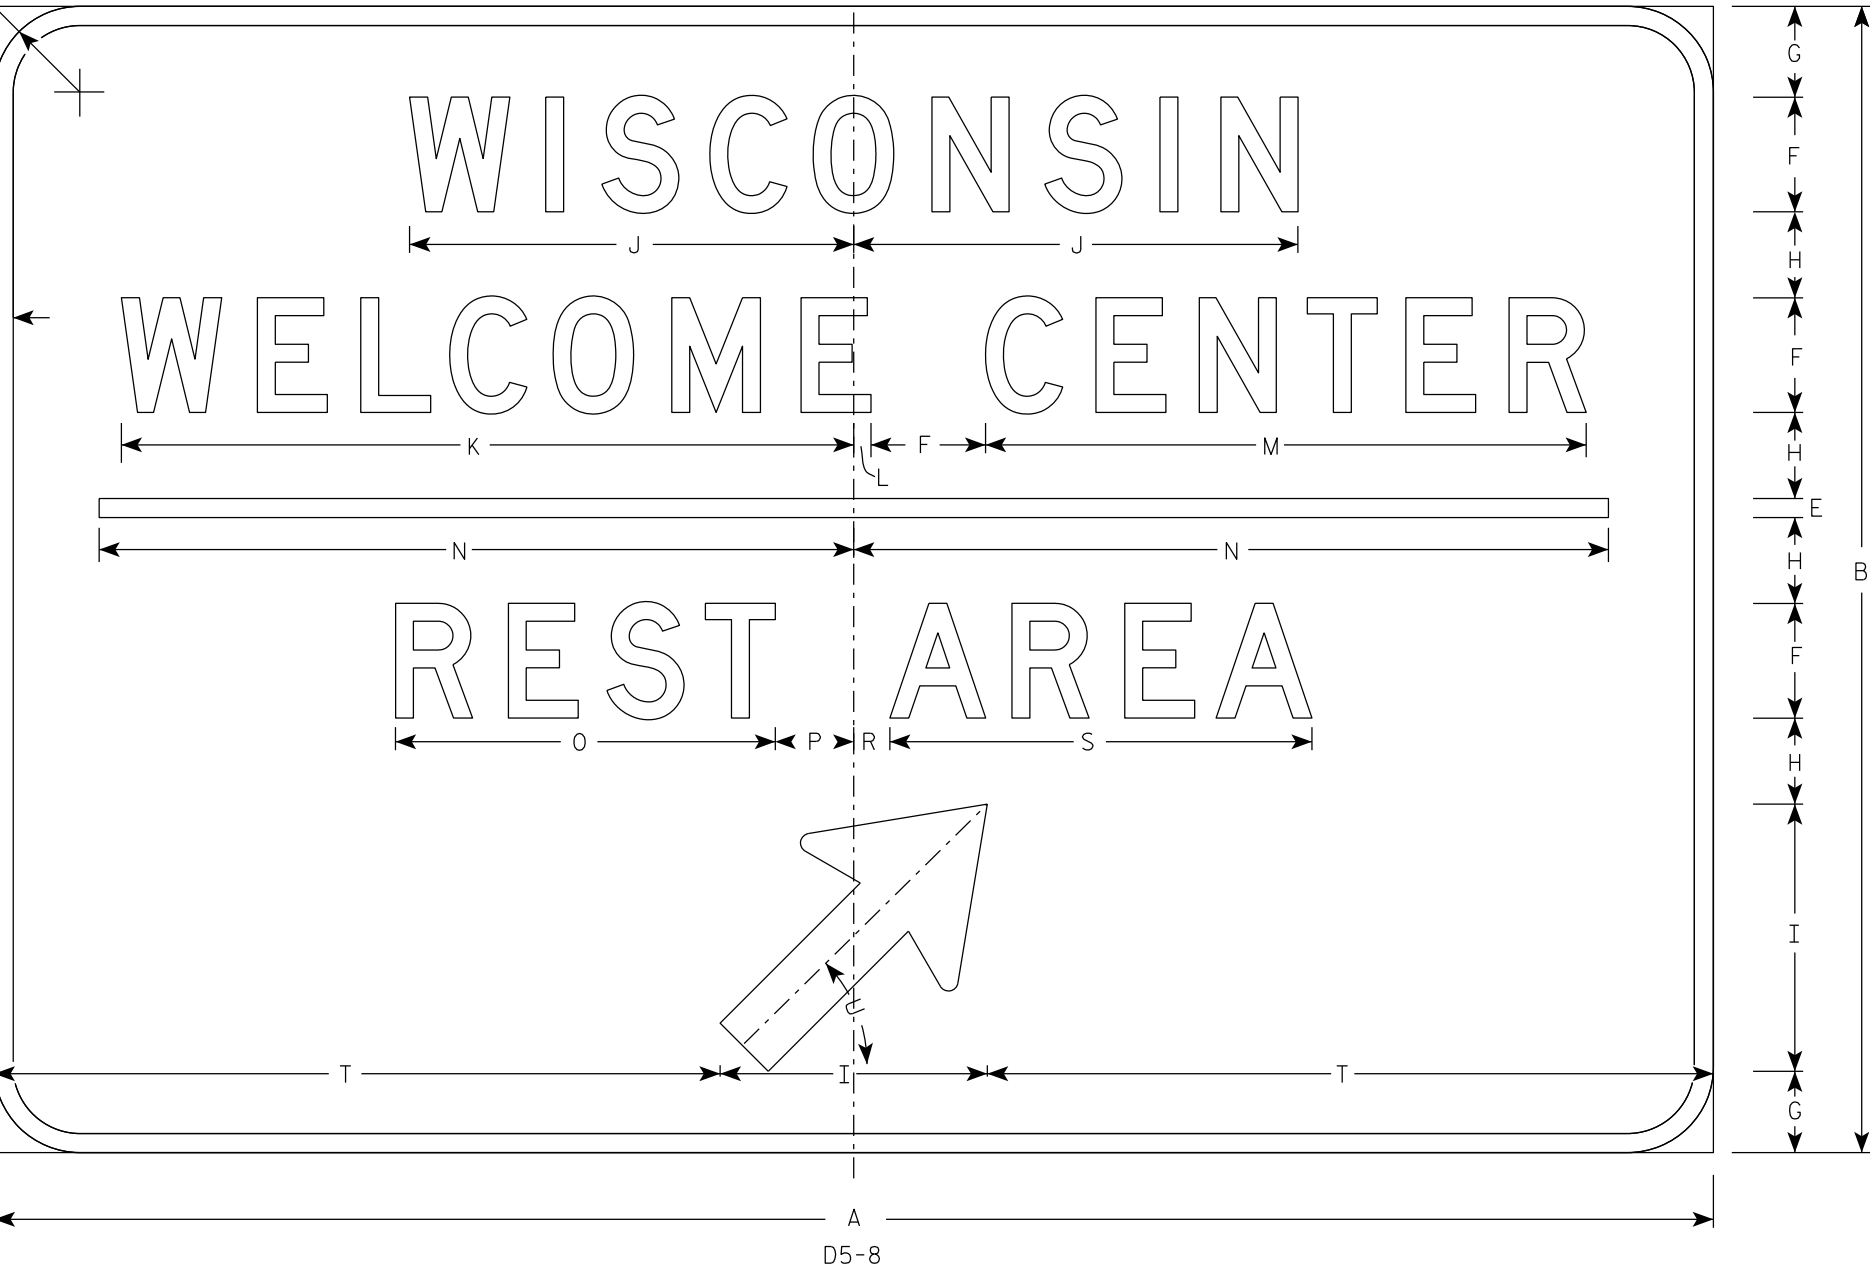

NOTES

- 1. Sign is Type I - Type SH Reflective
- 2. Color:
 - Background - Blue
 - Message - White
- 3. Message Series - D
- 4. Arrow is Type A as per standard A1-1.

SIZE	A	B	C	D	E	F	G	H	I	J	K	L	M	N	O	P	Q	R	S	T	U	v	W	X	Y	Z	Area sq. ft.
1																											
2																											
2M																											
3																											
4																											
5	180	120	9		2	12	9 1/2	9	28	46 1/2	75 5/8	1 3/4	62 7/8	79	39 3/4	8 1/4		3 3/4	44 1/4	76	45°						150.0

PROJECT NO:

HWY:

COUNTY:

SHEET NO:

E