


7

7

NOTES

- 1. Sign is Type I- Type SH Reflective
- 2. Color:
Background - Green
Message - White
- 3. Message Series - E

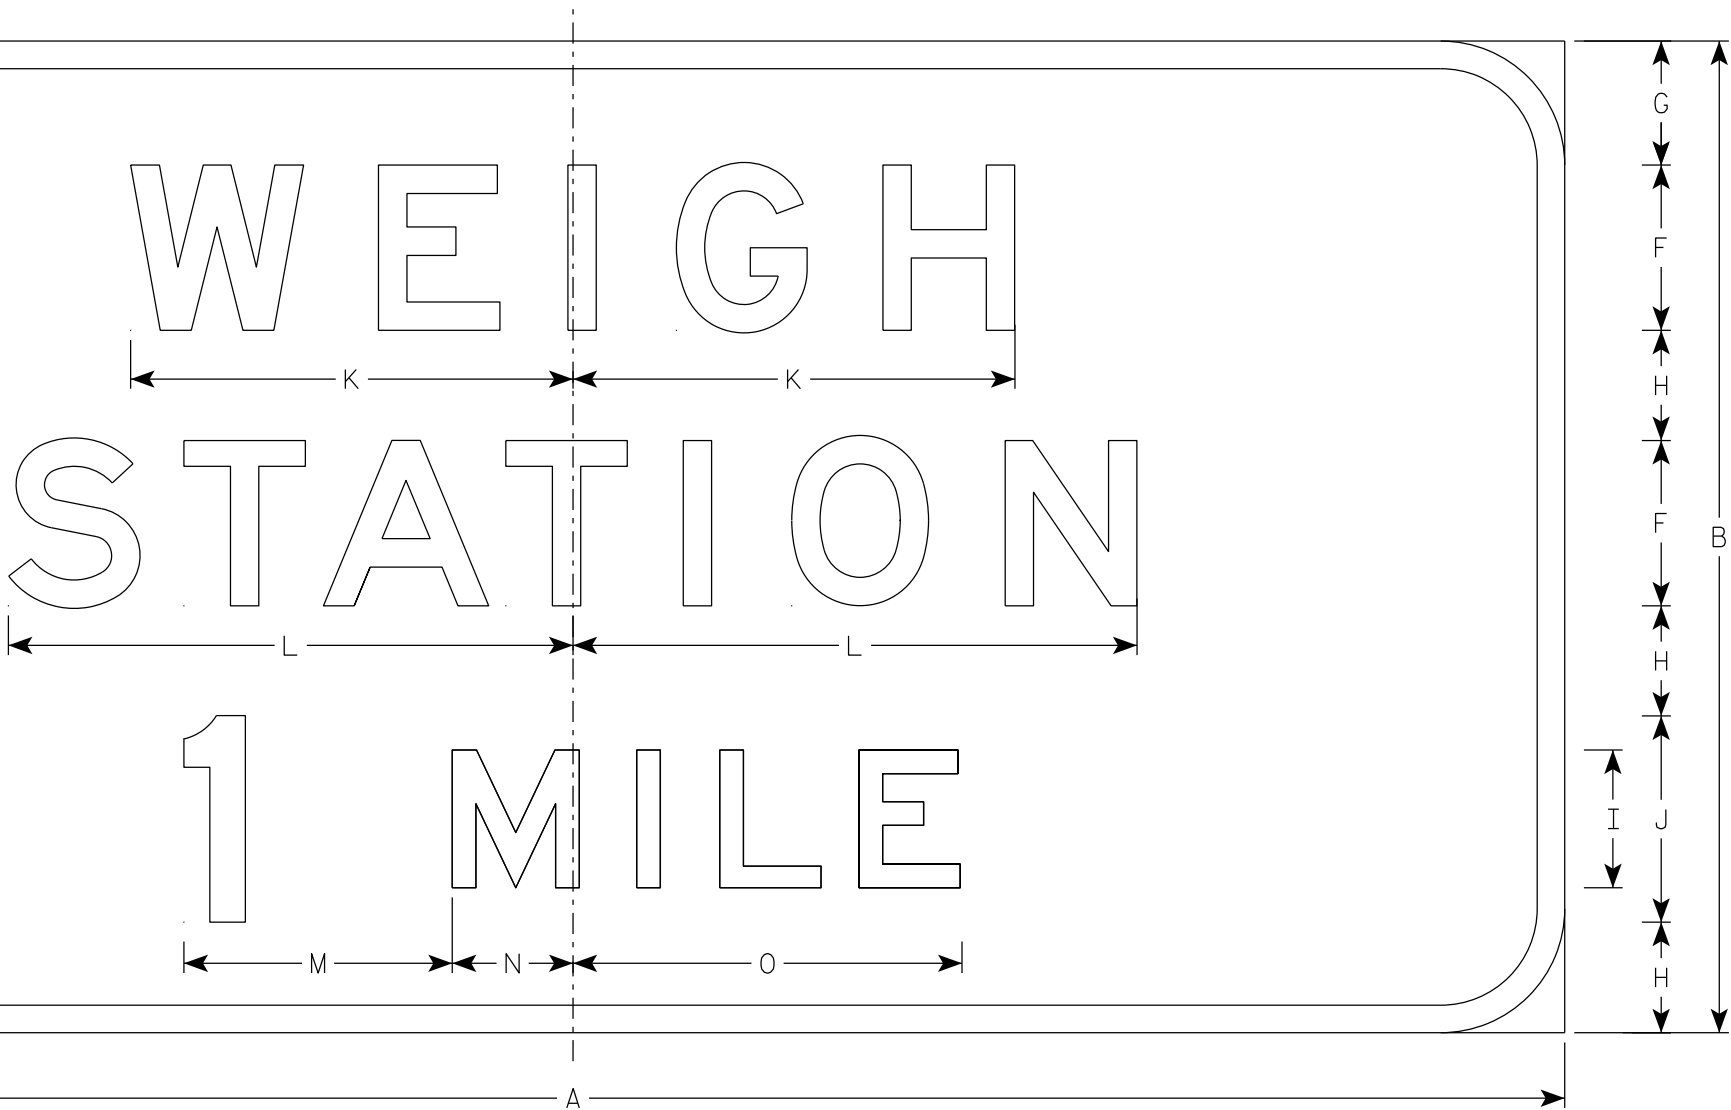

D8-1

SIZE	A	B	C	D	E	F	G	H	I	J	K	L	M	N	O	P	Q	R	S	T	U	V	W	X	Y	Z	Area sq. ft.
1																											
2																											
3																											
4	144	72	9		2	12	9	8	10	15	32 1/8	41	19 1/2	8 3/4	28 1/4												72.0
5	144	72	9		2	12	9	8	10	15	32 1/8	41	19 1/2	8 3/4	28 1/4												72.0

STANDARD SIGN

D8-1

WISCONSIN DEPT OF TRANSPORTATION

APPROVED 

for State Traffic Engineer

DATE 4/24/26

PLATE NO. D8-1.1

PROJECT NO:

HWY:

COUNTY:

SHEET NO:

E