


7

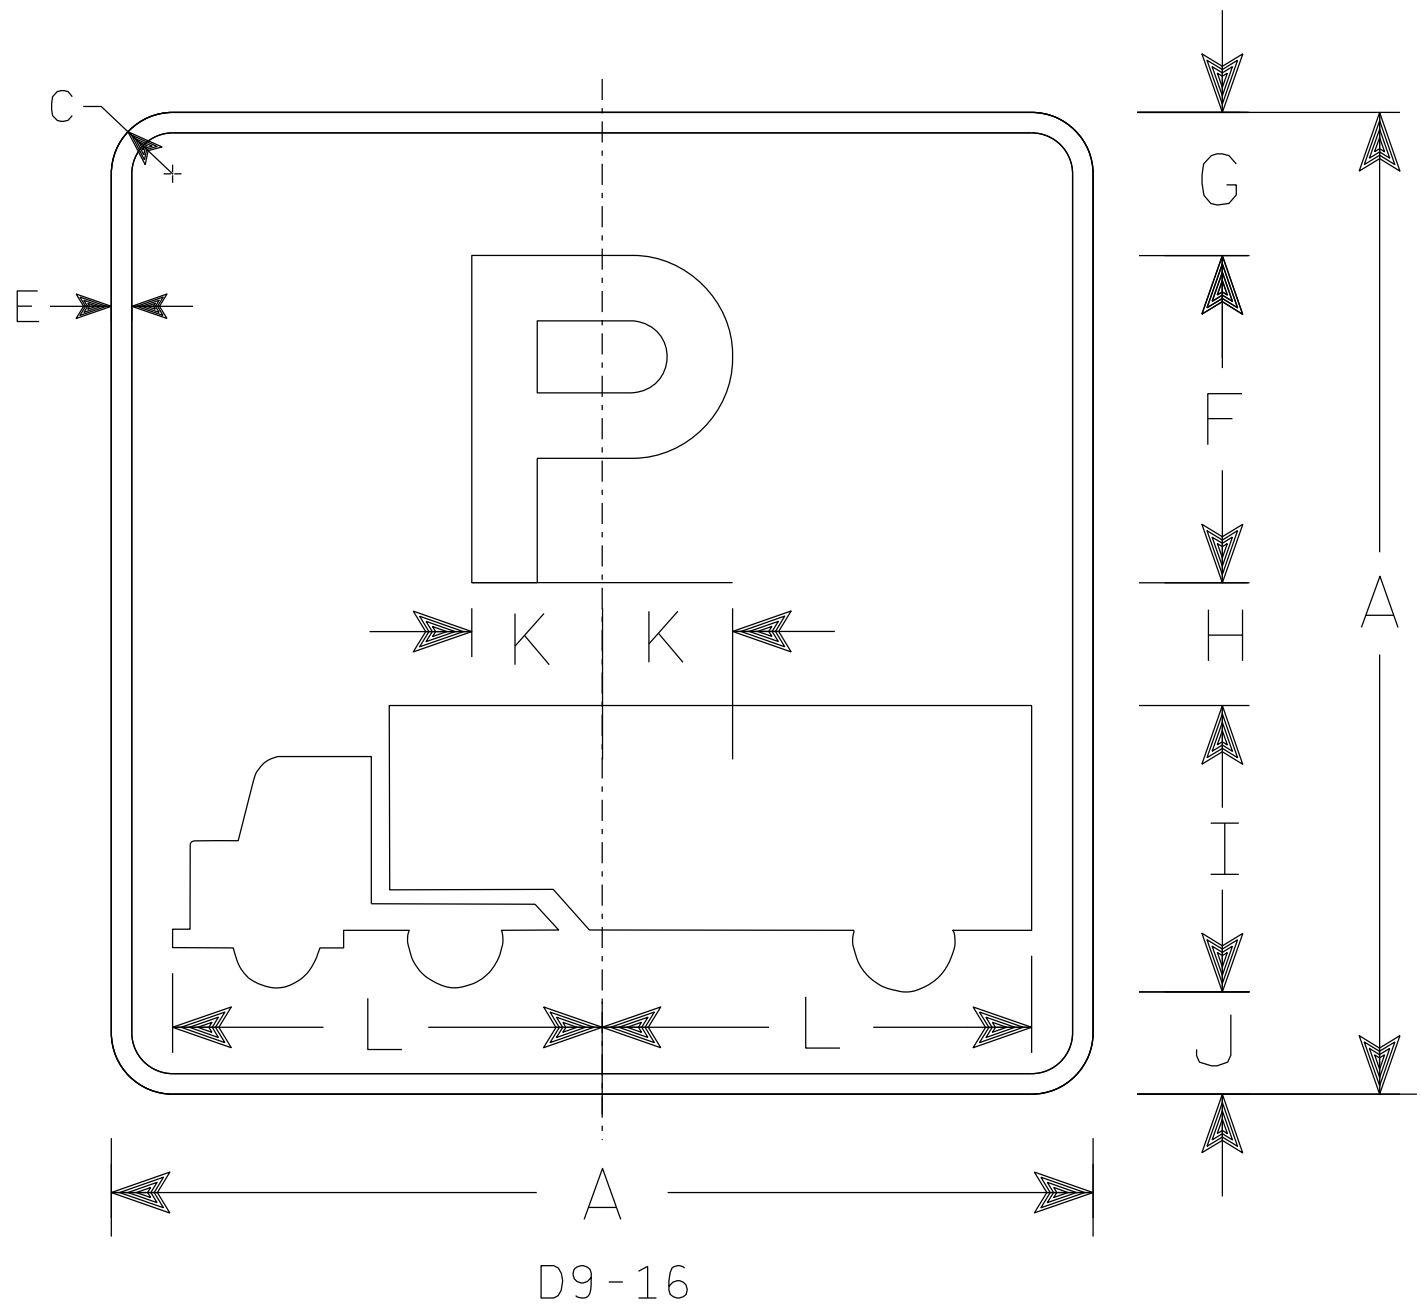

NOTES

- 1. Sign is Type II - Type H Reflective
- 2. Color:
 - Background - Blue
 - Message - White
- 3. Message Series - E Modified

7

SIZE	A	B	C	D	E	F	G	H	I	J	K	L	M	N	O	P	Q	R	S	T	U	V	W	X	Y	Z	Area sq. ft.
1																											2.25
2S	24		1 1/2		1/2	8	3 1/2	3	7	2 1/2	3 1/4	10 1/2															4.0
2M	24		1 1/2		1/2	8	3 1/2	3	7	2 1/2	3 1/4	10 1/2															4.0
3	36		2 1/4		3/4	15	3 1/2	4	10 1/2	3	6	15 3/4															9.0
4	36		2 1/4		3/4	15	3 1/2	4	10 1/2	3	6	15 3/4															9.0
5	36		2 1/4		3/4	15	3 1/2	4	10 1/2	3	6	15 3/4															9.0

STANDARD SIGN
D9-16

WISCONSIN DEPT OF TRANSPORTATION

APPROVED *Matthew R. Rauch*
for State Traffic Engineer

DATE 5/8/26 PLATE NO. D9-16.1