


7

7

NOTES

- 1. Sign is Type I - Type SH Reflective
- 2. Color:
Background - Blue
Message - White
- 3. Message Series - E

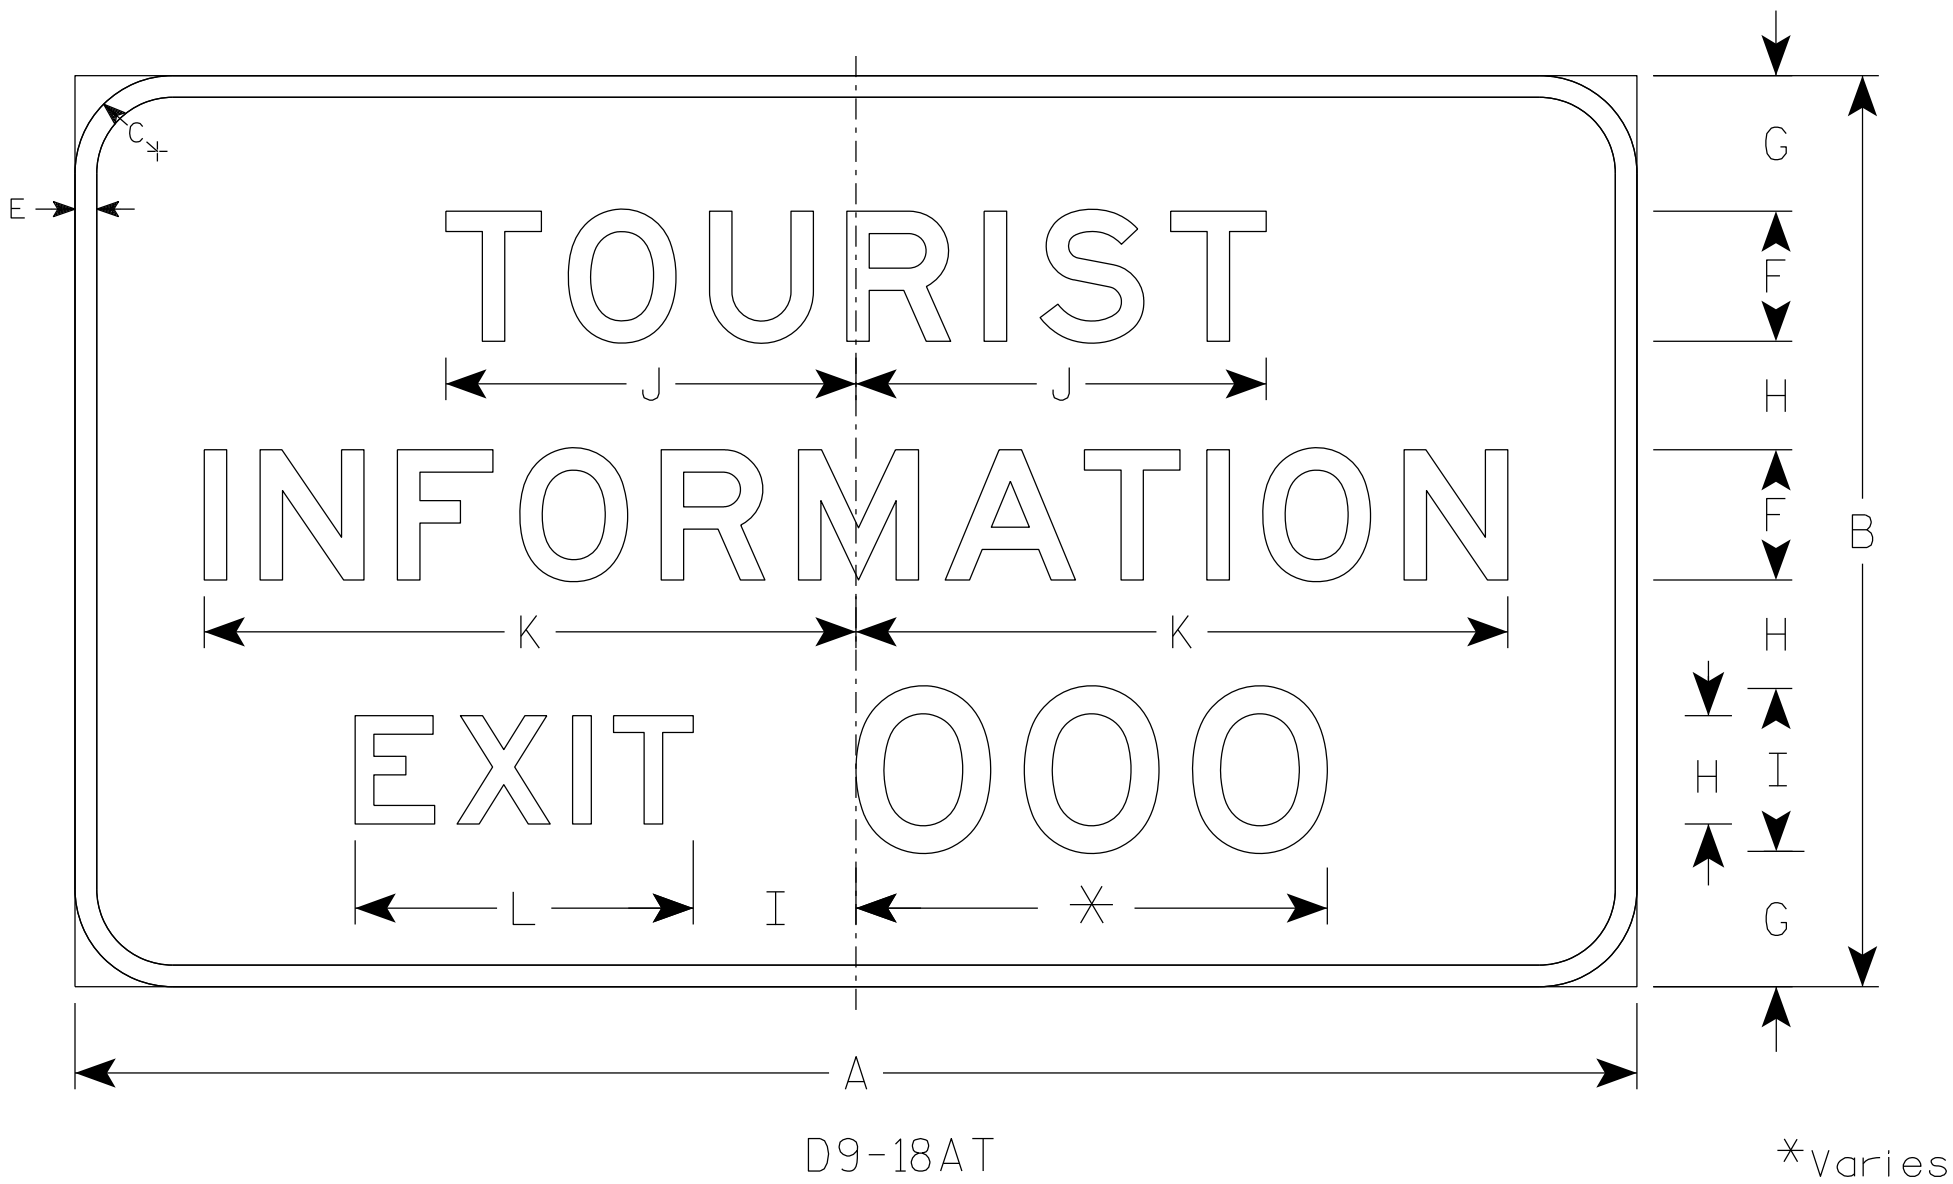

D9-18AT

*Varies

SIZE	A	B	C	D	E	F	G	H	I	J	K	L	M	N	O	P	Q	R	S	T	U	V	W	X	Y	Z	Area sq. ft.
1																											
2																											
3																											
4	144	84	9		2	12	12 1/2	10	15	37 7/8	60 1/8	31 1/8															84.0
5	144	84	9		2	12	12 1/2	10	15	37 7/8	60 1/8	31 1/8															84.0

STANDARD SIGN
D9-18AT

WISCONSIN DEPT OF TRANSPORTATION

APPROVED
Matthew R. Rauch
for State Traffic Engineer

DATE 4/24/26 PLATE NO. D9-18AT.1

SHEET NO: E