


7

7

NOTES

- 1. Sign is Type I - Type SH Reflective
- 2. Color:
 - Background - Blue
 - Message - White
- 3. Message Series - E

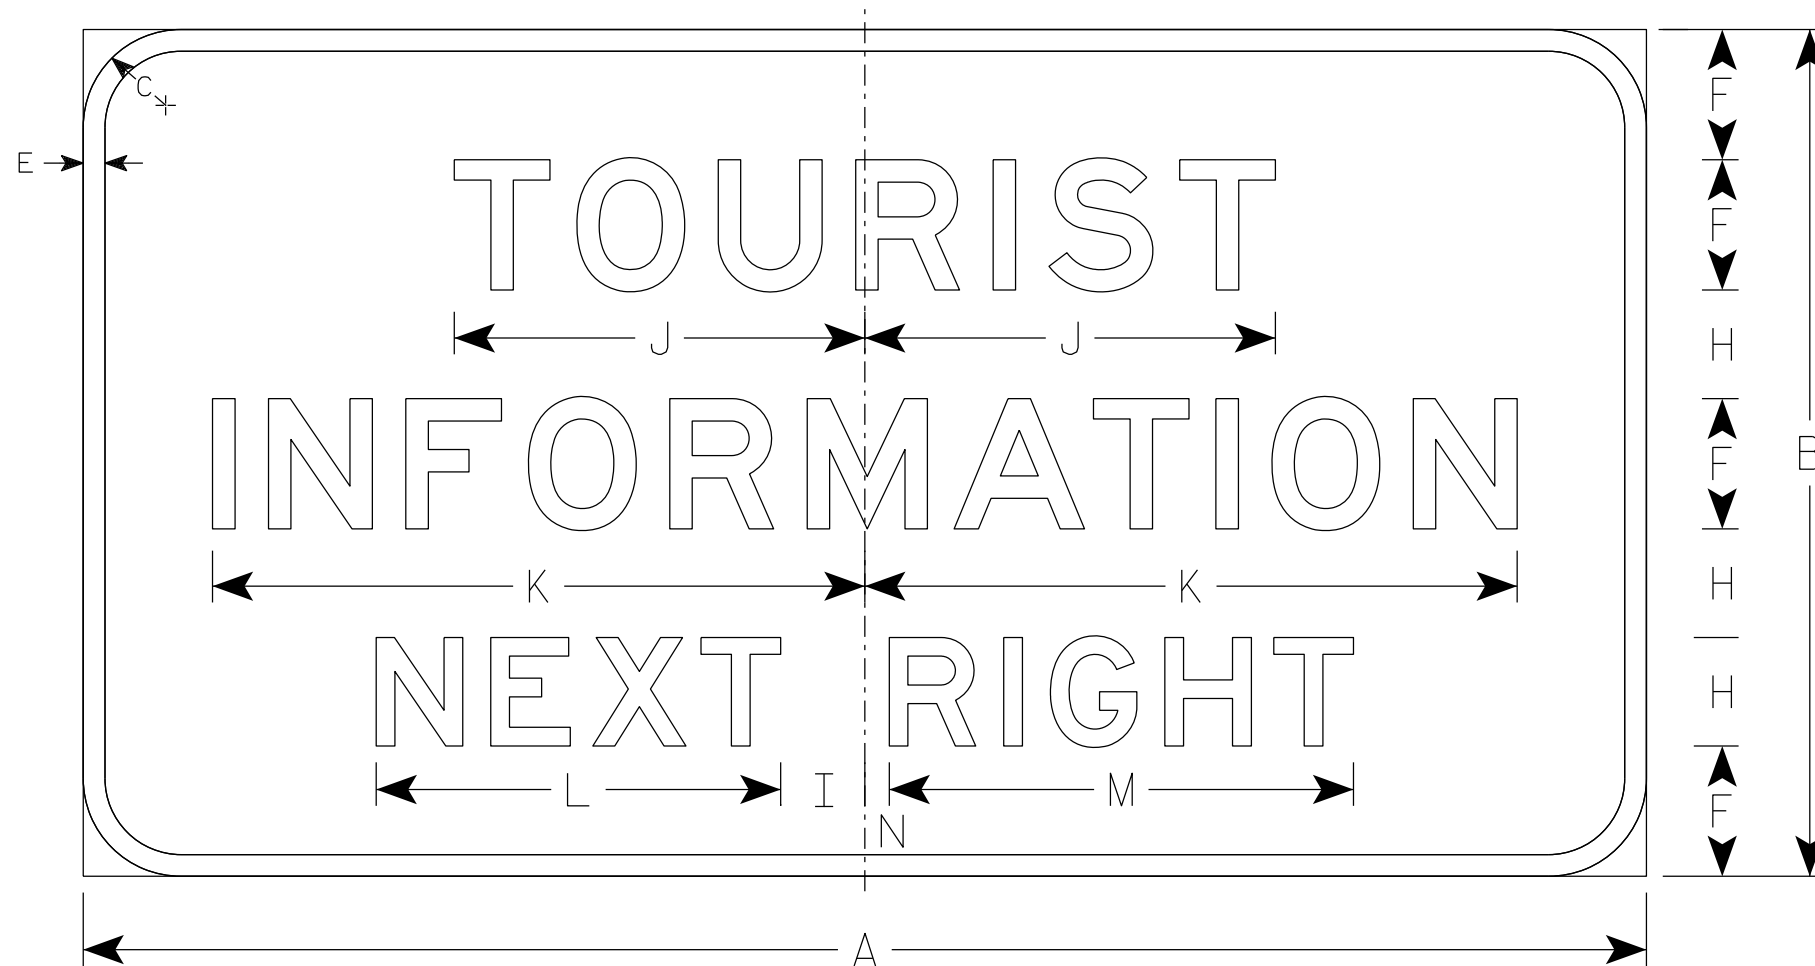

D9-18CT

SIZE	A	B	C	D	E	F	G	H	I	J	K	L	M	N	O	P	Q	R	S	T	U	V	W	X	Y	Z	Area sq. ft.
1																											
2																											
3																											
4	144	78	9		2	12	12	10	7 ¾	37 ⅞	60 ⅛	37 ¼	42 ¾	2 ¼													78.0
5	144	78	9		2	12	12	10	7 ¾	37 ⅞	60 ⅛	37 ¼	42 ¾	2 ¼													78.0

PROJECT NO:				HWY:				COUNTY:														SHEET NO:				E
-------------	--	--	--	------	--	--	--	---------	--	--	--	--	--	--	--	--	--	--	--	--	--	-----------	--	--	--	---

STANDARD SIGN
D9-18CT

WISCONSIN DEPT OF TRANSPORTATION

APPROVED *Matthew R Rauch*
For State Traffic Engineer

DATE 4/24/26 PLATE NO. D9-18CT.1