


NOTES

1. Sign is Type II - Type F Reflective
2. Color:
Background - Orange
Message - Black
3. Message Series - C
4. Corners may be square or rounded when base material is plywood but borders shall be rounded as shown. When base material is metal, the corners and borders shall be rounded.

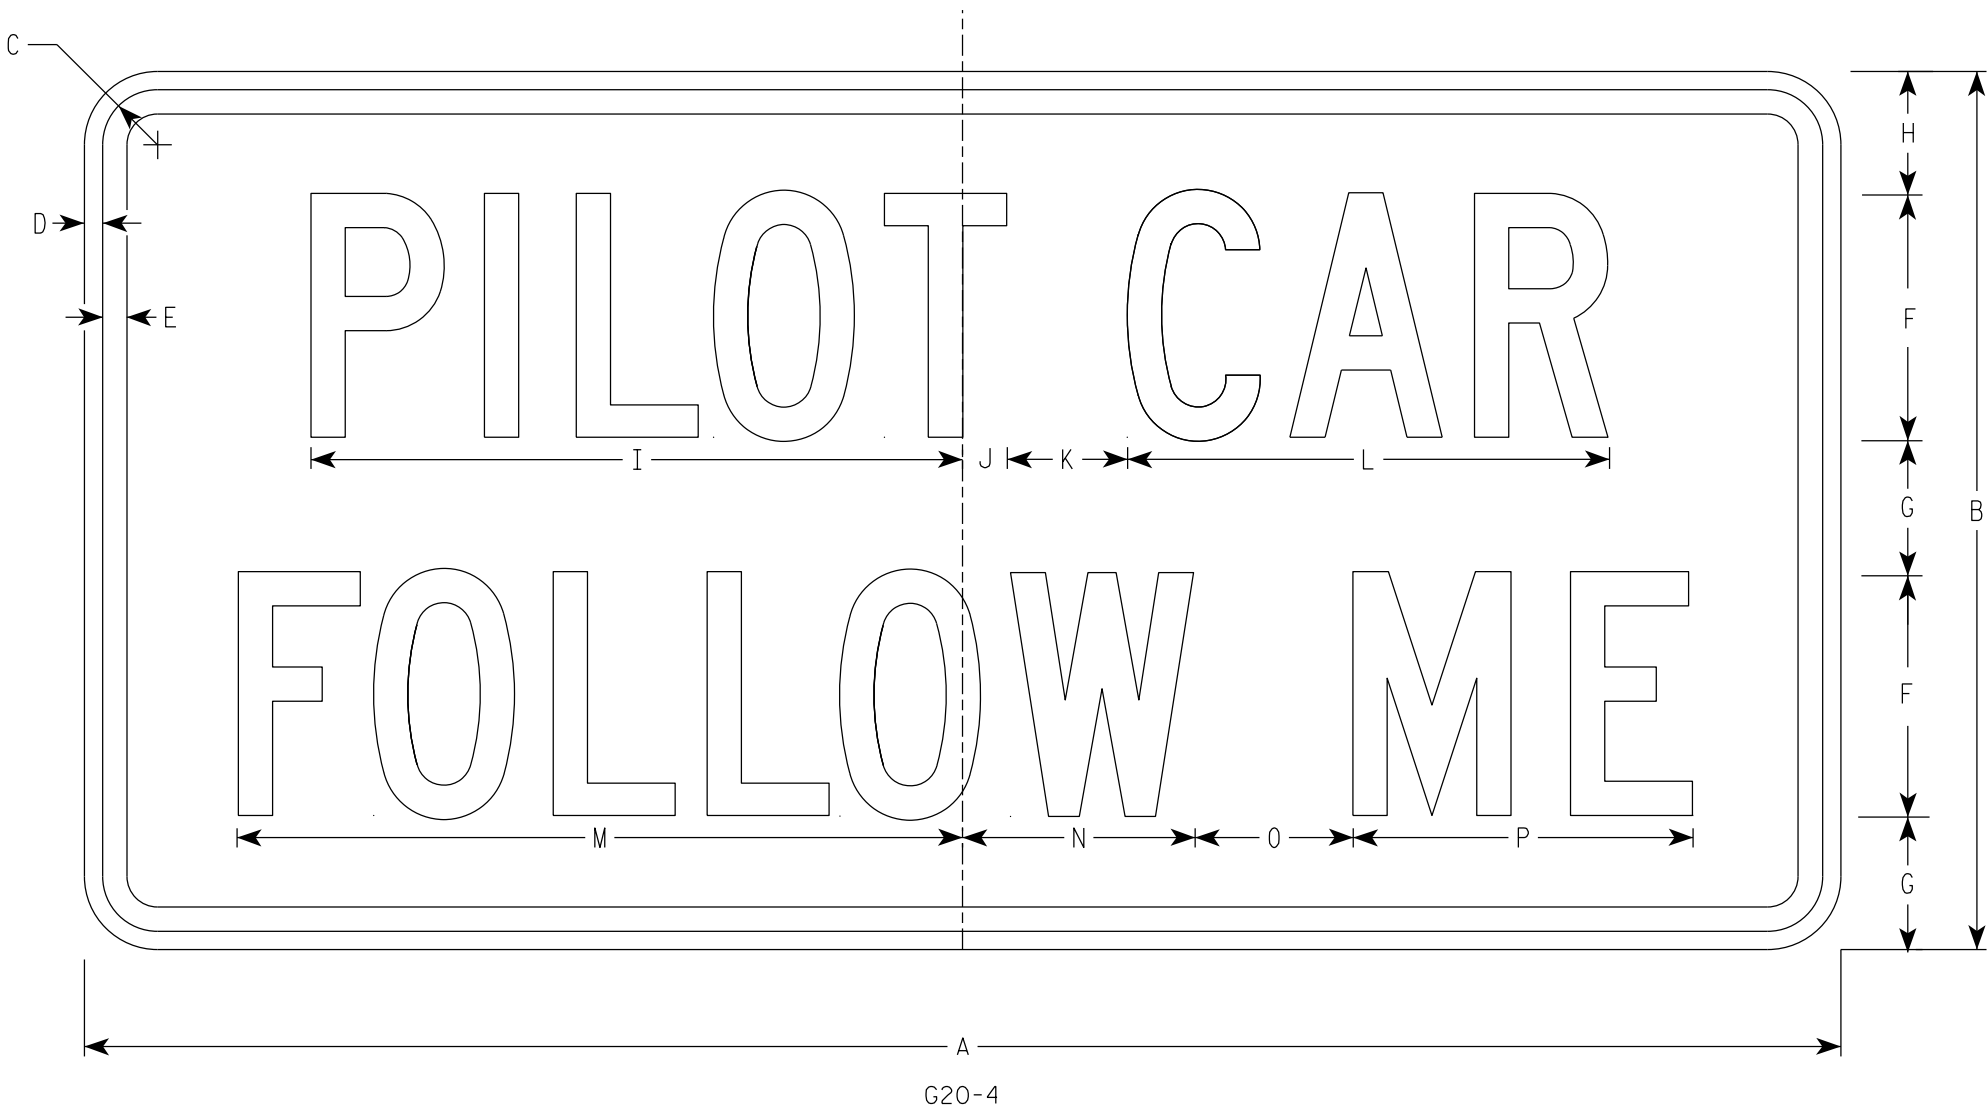

SIZE	A	B	C	D	E	F	G	H	I	J	K	L	M	N	O	P	Q	R	S	T	U	V	W	X	Y	Z	Area sq. ft.
1																											
2	36	18	1 1/2	3/8	1/2	5	2 3/4	2 1/2	13 3/8	7/8	2 1/2	9 7/8	14 7/8	4 3/4	3 1/4	7											4.5
2M	36	18	1 1/2	3/8	1/2	5	2 3/4	2 1/2	13 3/8	7/8	2 1/2	9 7/8	14 7/8	4 3/4	3 1/4	7											4.5
3																											
4																											
5																											

STANDARD SIGN G20-4	
WISCONSIN DEPT OF TRANSPORTATION	
APPROVED	<i>Matthew R. Rauch</i> For State Traffic Engineer
DATE 1/26/2023	PLATE NO. G20-4.4

PROJECT NO:	HWY:	COUNTY:	SHEET NO:	E
-------------	------	---------	-----------	---