


NOTES

- 1. Sign is Type II - Type F Reflective
- 2. Color:
 - Background - Orange
 - Message - Black
- 3. Message Series - C
- 4. Corners may be square if base material is plywood but corners shall be rounded if base material is metal

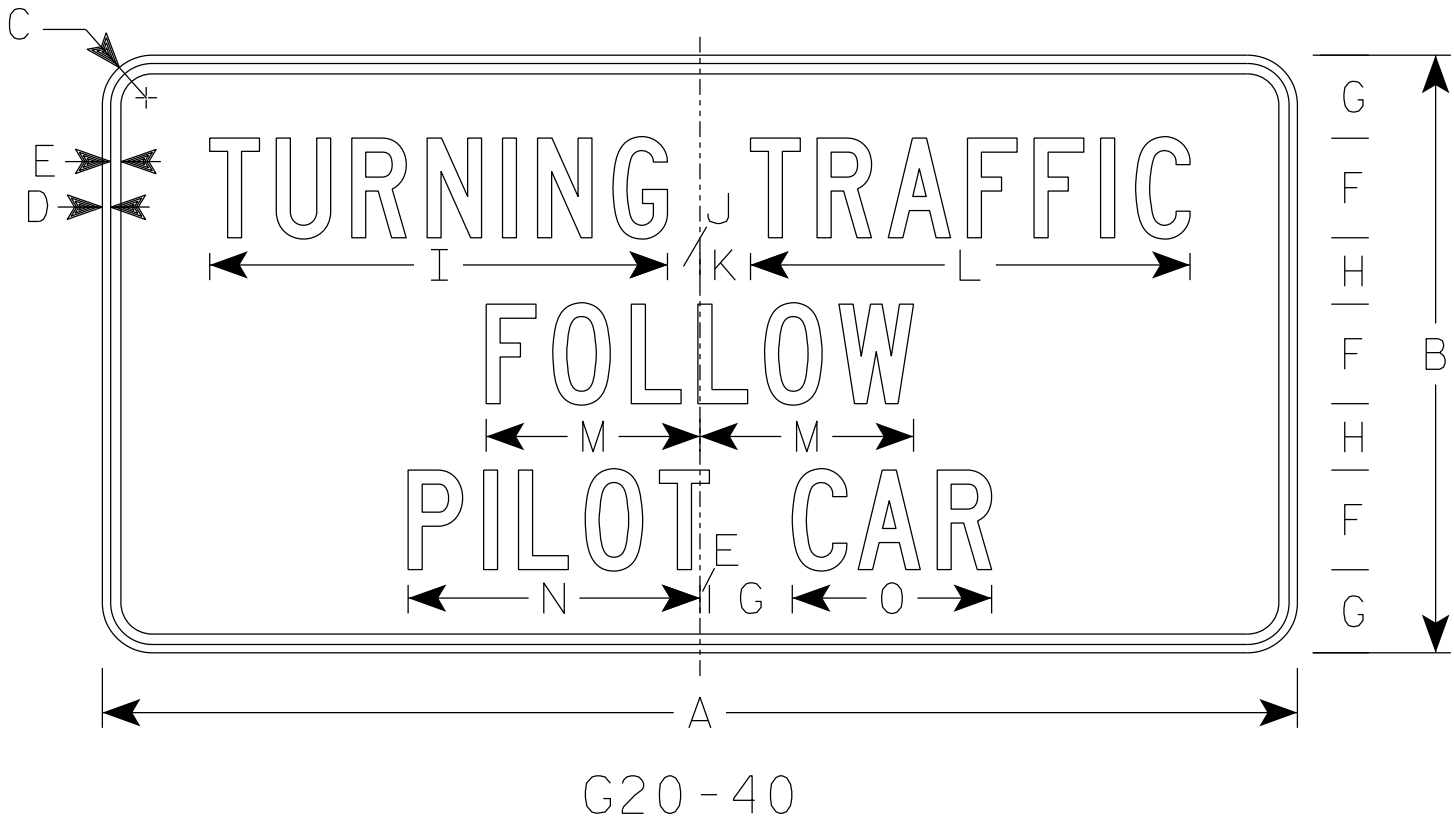

SIZE	A	B	C	D	E	F	G	H	I	J	K	L	M	N	O	P	Q	R	S	T	U	V	W	X	Y	Z	Area sq. ft.
1																											
2S																											
2M																											
3																											
4	72	36	3	1/2	5/8	6	5	4	27 5/8	2	3	26 1/2	12 7/8	17 5/8	12	7 7/8	7 1/2	5 3/4	10 1/2	14 1/2							18.0
5																											

STANDARD SIGN
G20-40

WISCONSIN DEPT OF TRANSPORTATION

APPROVED *Matthew R. Rauch*
for State Traffic Engineer

DATE 3/27/2024 PLATE NO. G20-40.2