


7

7

NOTES

- 1. Sign is Type II- Type F Reflective
- 2. Color:
Background - Orange
Message - Black
- 3. Message Series - D
- 4. Substitute appropriate Highway Number and Exit Number and optically center message

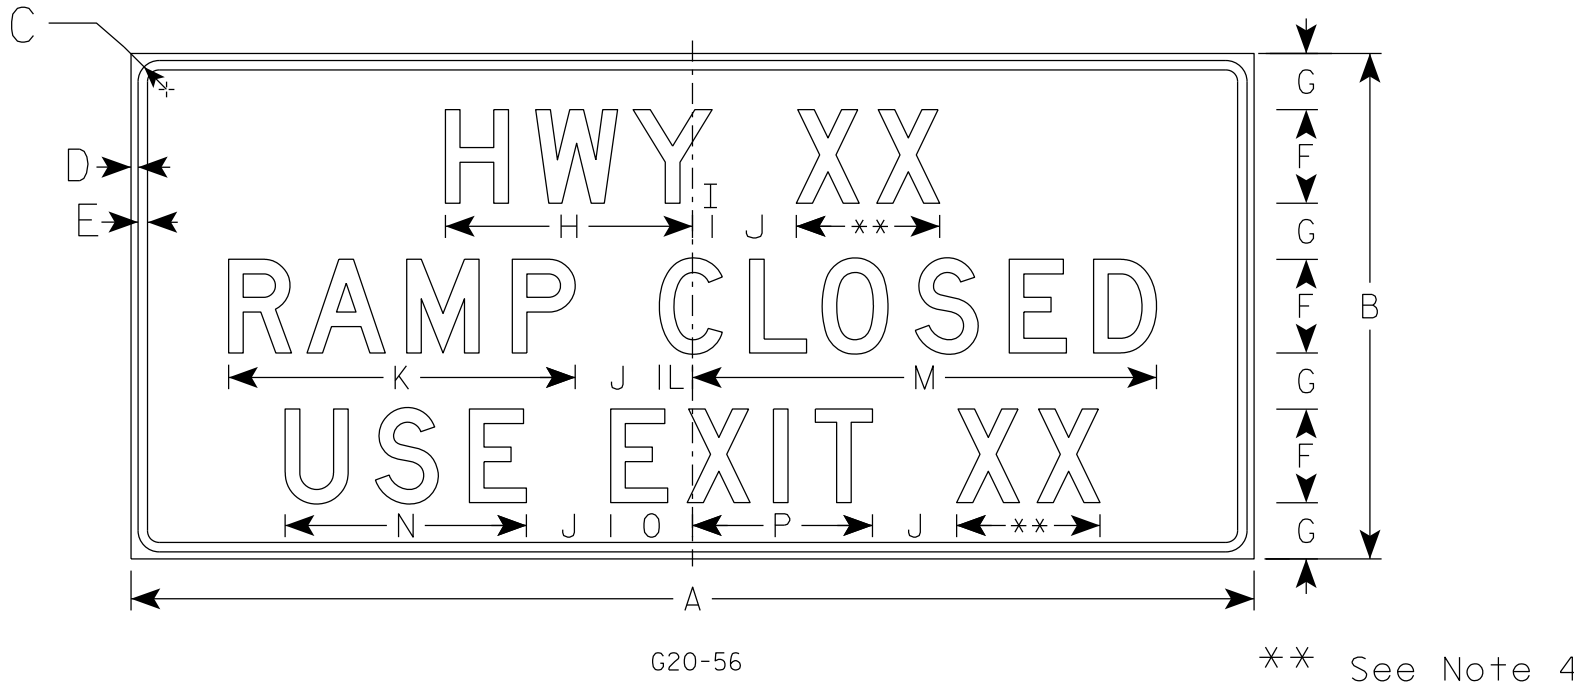

SIZE	A	B	C	D	E	F	G	H	I	J	K	L	M	N	O	P	Q	R	S	T	U	V	W	X	Y	Z	Area sq. ft.
1																											
2																											
3																											
4	120	54	3	¾	1	10	6	26 ⅜	2 ⅛	9	37	3 ½	49 ⅝	25 ¾	8 ¾	19 ¼											45.0
5	120	54	3	¾	1	10	6	26 ⅜	2 ⅛	9	37	3 ½	49 ⅝	25 ¾	8 ¾	19 ¼											45.0

STANDARD SIGN
G20-56

WISCONSIN DEPT OF TRANSPORTATION

APPROVED *Matthew R. Rauch*
for State Traffic Engineer

DATE 6/19/18 PLATE NO. G20-56.1