


7

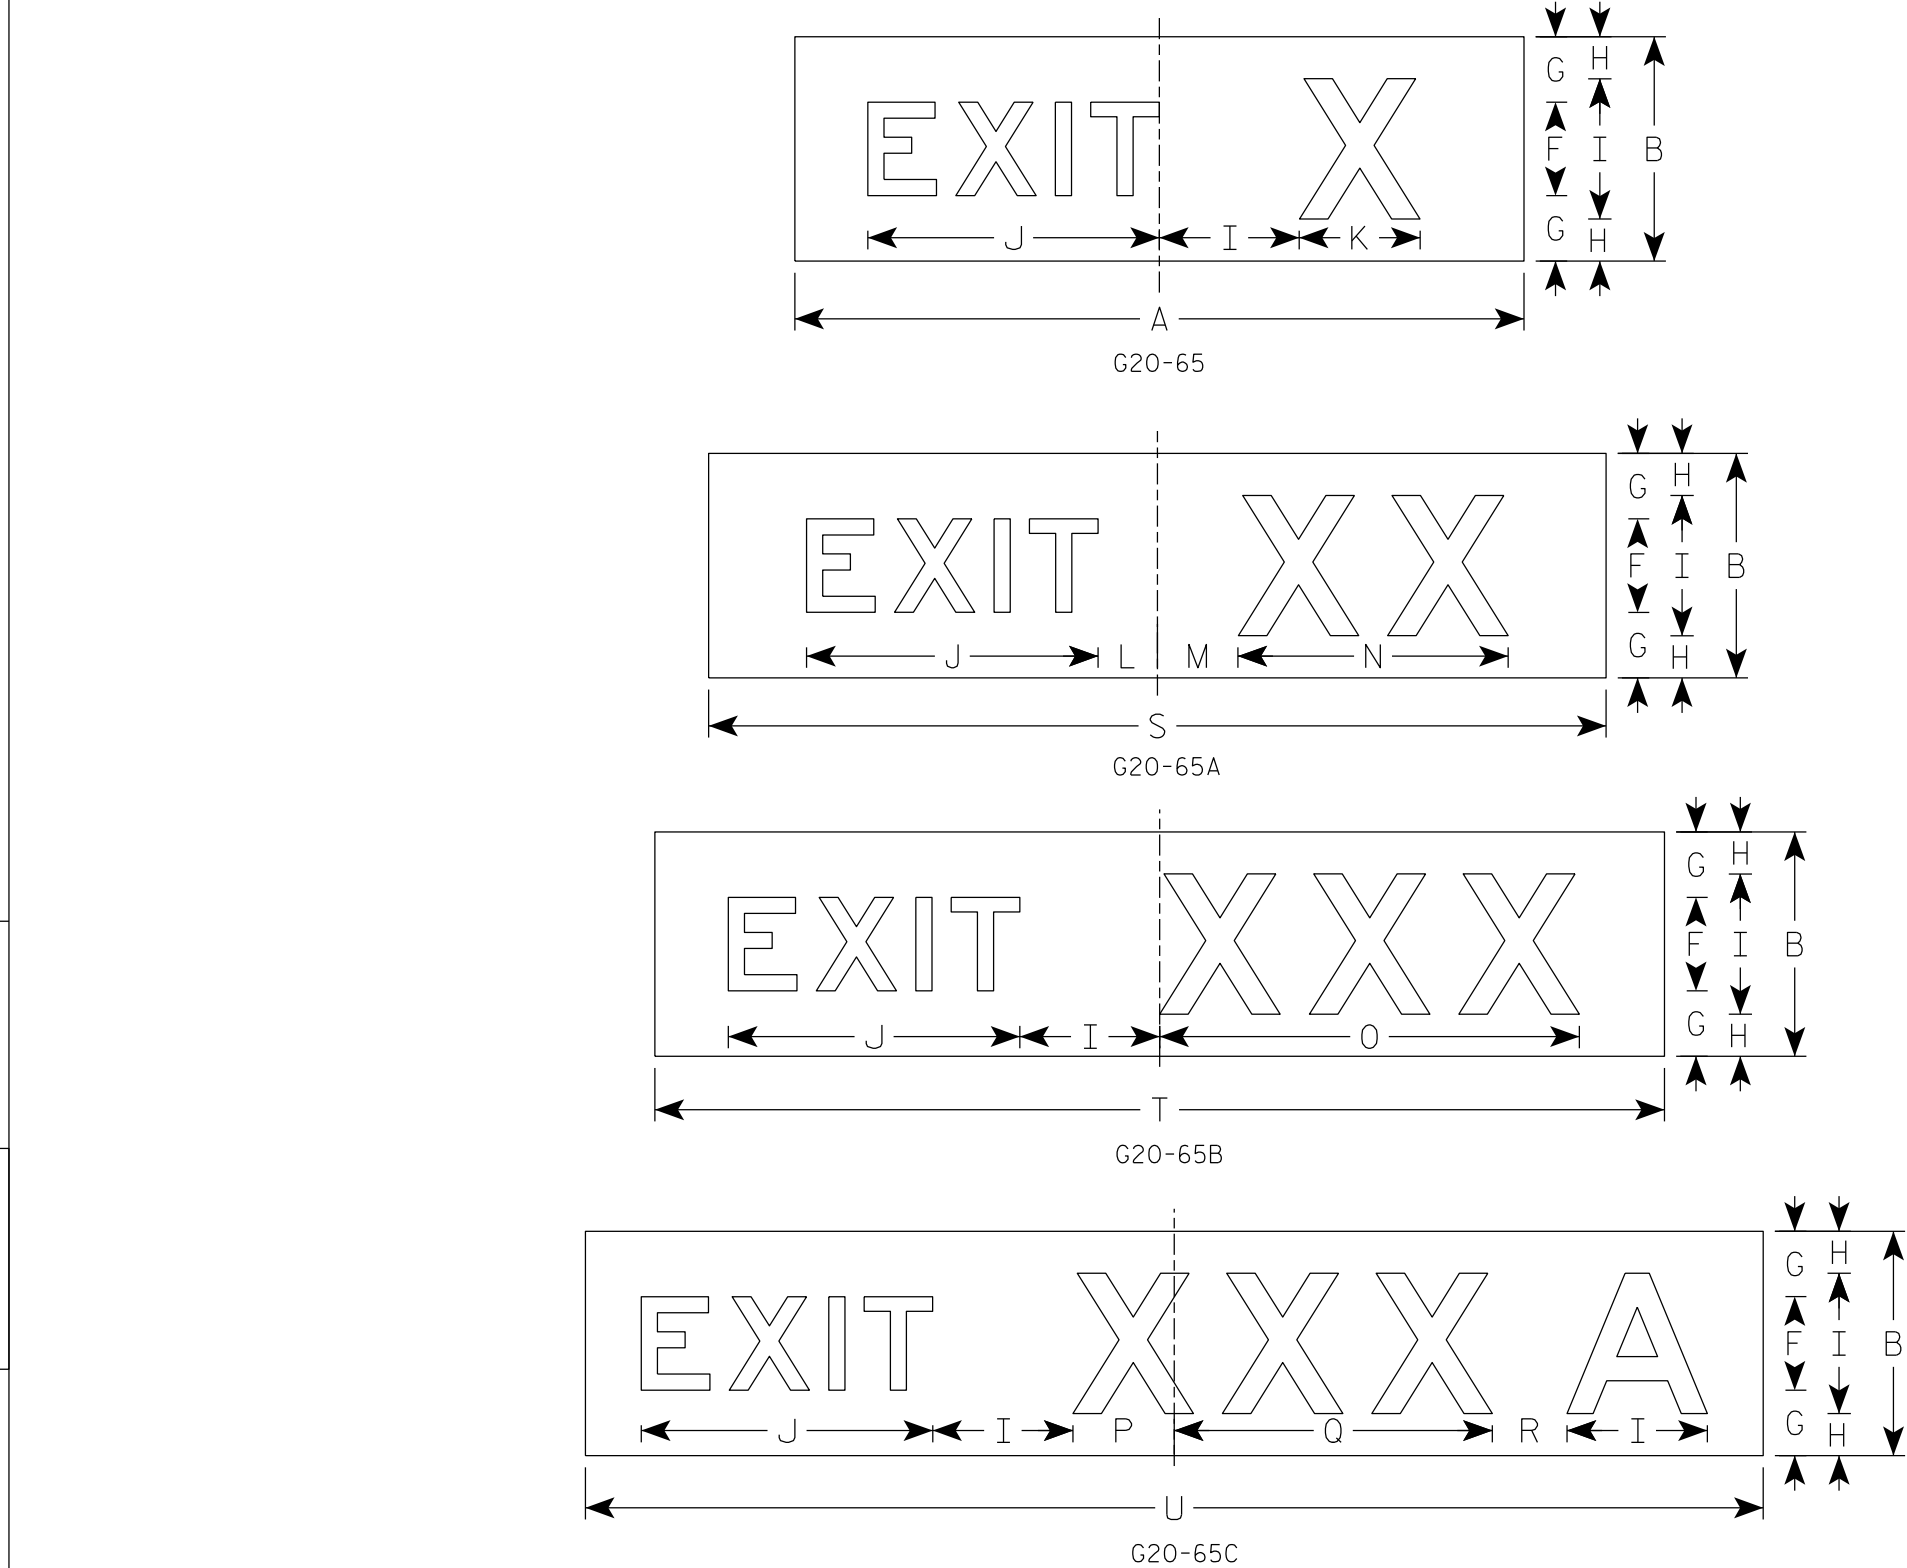

NOTES

- 1. Sign is Type II- Type F Reflective
- 2. Color:
Background - Orange
Message - Black
- 3. Message Series - E
- 4. Material shall be .040" aluminum
- 5. Substitute appropriate numeral or letter and optically center message

G20-65C																								G20-65	G20-65A	G20-65B	G20-65C
SIZE	A	B	C	D	E	F	G	H	I	J	K	L	M	N	O	P	Q	R	S	T	U	V	W	Area sq. ft.	Area sq. ft.	Area sq. ft.	Area sq. ft.
1																											
2																											
3																											
4	78	24				10	7	4 1/2	15	31 1/8	12 7/8	6 3/8	8 5/8	28 7/8	44 7/8	10 7/8	34	8	96	108	126			13.0	16.0	18.0	21.0
5	78	24				10	7	4 1/2	15	31 1/8	12 7/8	6 3/8	8 5/8	28 7/8	44 7/8	10 7/8	34	8	96	108	126			13.0	16.0	18.0	21.0

STANDARD SIGN

G20-65

WISCONSIN DEPT OF TRANSPORTATION

APPROVED *Matthew R. Rauch*
for State Traffic Engineer

DATE 10/30/18 PLATE NO. G20-65.1

7