


7

7

NOTES

- 1. Sign is Type II- Type F Reflective
- 2. Color:
Background - Orange
Message - Black
- 3. Message Series - D
- 4. Material shall be .040 aluminum

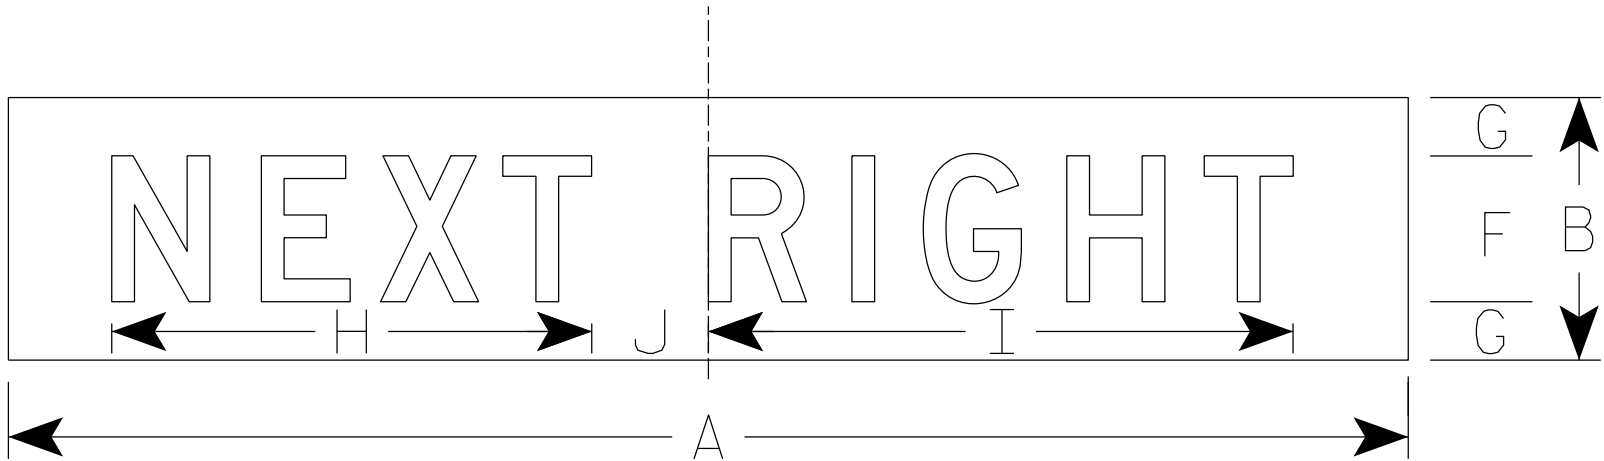

G20-66

SIZE	A	B	C	D	E	F	G	H	I	J	K	L	M	N	O	P	Q	R	S	T	U	V	W	X	Y	Z	Area sq. ft.
1																											
2																											
3																											
4	96	18				10	4	32 7/8	40 1/8	8																	12.0
5																											

PROJECT NO:

HWY:

COUNTY:

SHEET NO:

E