


7

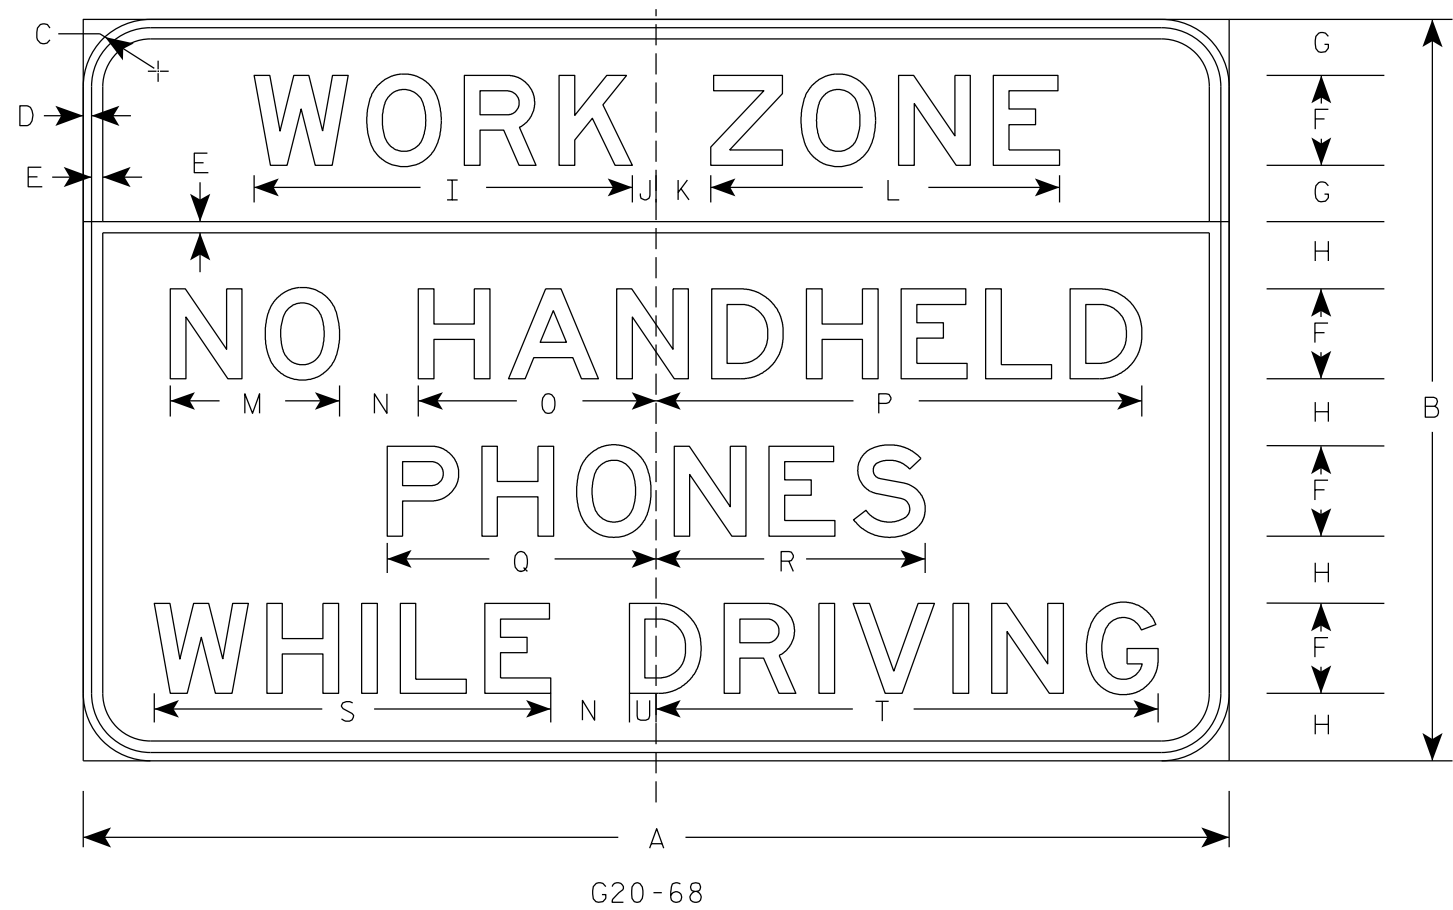

NOTES

- 1. Sign is Type II- Type H Reflective except as noted.
- 2. Color:
Background - White except Work Zone panel is Fluorescent Orange
Type F Reflective
Message - Black
- 3. Message Series - E
- 4. Traffic mitigation contract required for signs to be included on project.
- 5. Corners may be square or rounded when base material is plywood but borders shall be rounded as shown. When base material is metal, the corners and borders shall be rounded.

7

SIZE	A	B	C	D	E	F	G	H	I	J	K	L	M	N	O	P	Q	R	S	T	U	V	W	X	Y	Z	Area sq. ft.
1																											
2S	78	48	3	5/8	3/4	6	3	4 1/2	24 7/8	2 3/8	4 1/4	23	11 1/4	6	15 1/2	32 3/4	18	18	26 1/2	33 7/8	1 3/8						26.0
2M	78	48	3	5/8	3/4	6	3	4 1/2	24 7/8	2 3/8	4 1/4	23	11 1/4	6	15 1/2	32 3/4	18	18	26 1/2	33 7/8	1 3/8						26.0
3	102	66	6	3/4	1	8	5	6	33 5/8	2 1/8	4 7/8	31	15	7	21 1/8	43 1/4	24	24	35 1/4	44 5/8	2 3/8						46.75
4	102	66	6	3/4	1	8	5	6	33 5/8	2 1/8	4 7/8	31	15	7	21 1/8	43 1/4	24	24	35 1/4	44 5/8	2 3/8						46.75
5	102	66	6	3/4	1	8	5	6	33 5/8	2 1/8	4 7/8	31	15	7	21 1/8	43 1/4	24	24	35 1/4	44 5/8	2 3/8						46.75

STANDARD SIGN
G20-68

WISCONSIN DEPT OF TRANSPORTATION

APPROVED
Matthew R. Rauch
For State Traffic Engineer

DATE 6/10/19 PLATE NO. G20-68.1