



7

7

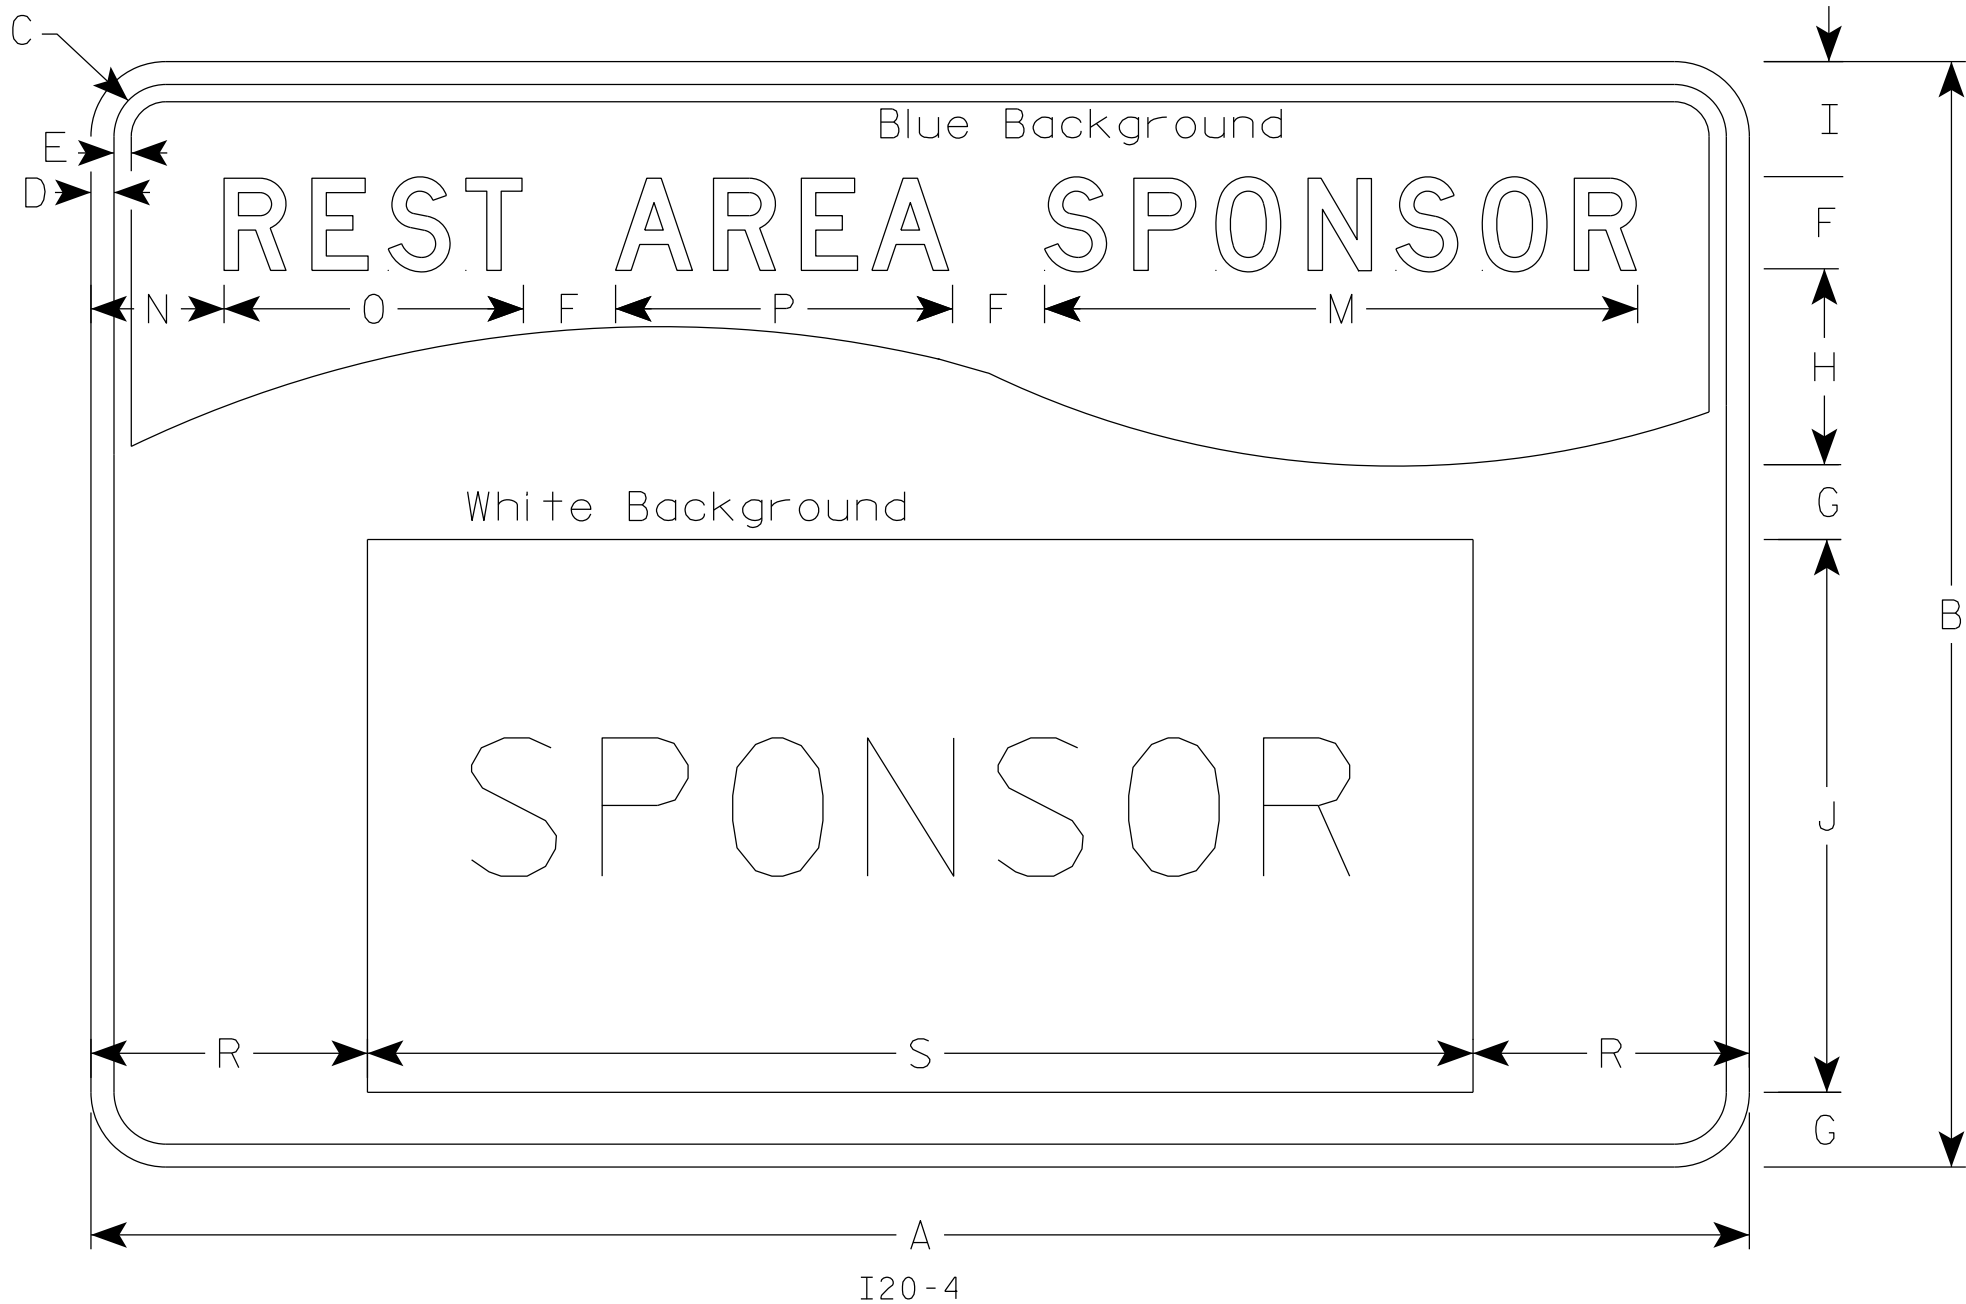

NOTES

- 1. Sign is Type II - Type H Reflective
- 2. Color:
 - Background - Blue
 - Message - White
- 3. Message Series - D

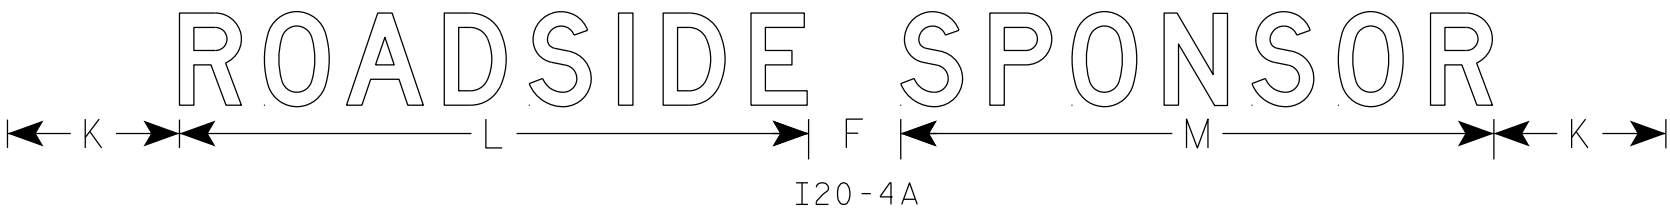

SIZE	A	B	C	D	E	F	G	H	I	J	K	L	M	N	O	P	Q	R	S	T	U	V	W	X	Y	Z	Area sq. ft.
1																											
2S	72	48	2 1/4	1	3/4	4	3 1/4	8 1/2	5	24	7 1/2	27 3/8	25 3/4	5 3/4	13	14 5/8		12	48								24.0
2M	72	48	2 1/4	1	3/4	4	3 1/4	8 1/2	5	24	7 1/2	27 3/8	25 3/4	5 3/4	13	14 5/8		12	48								24.0
3																											
4																											
5																											

STANDARD SIGN
I20-4 & I20-4A

WISCONSIN DEPT OF TRANSPORTATION

APPROVED *Matthew R. Rauch*
for State Traffic Engineer

DATE 4/24/26 PLATE NO. I20-4.1