


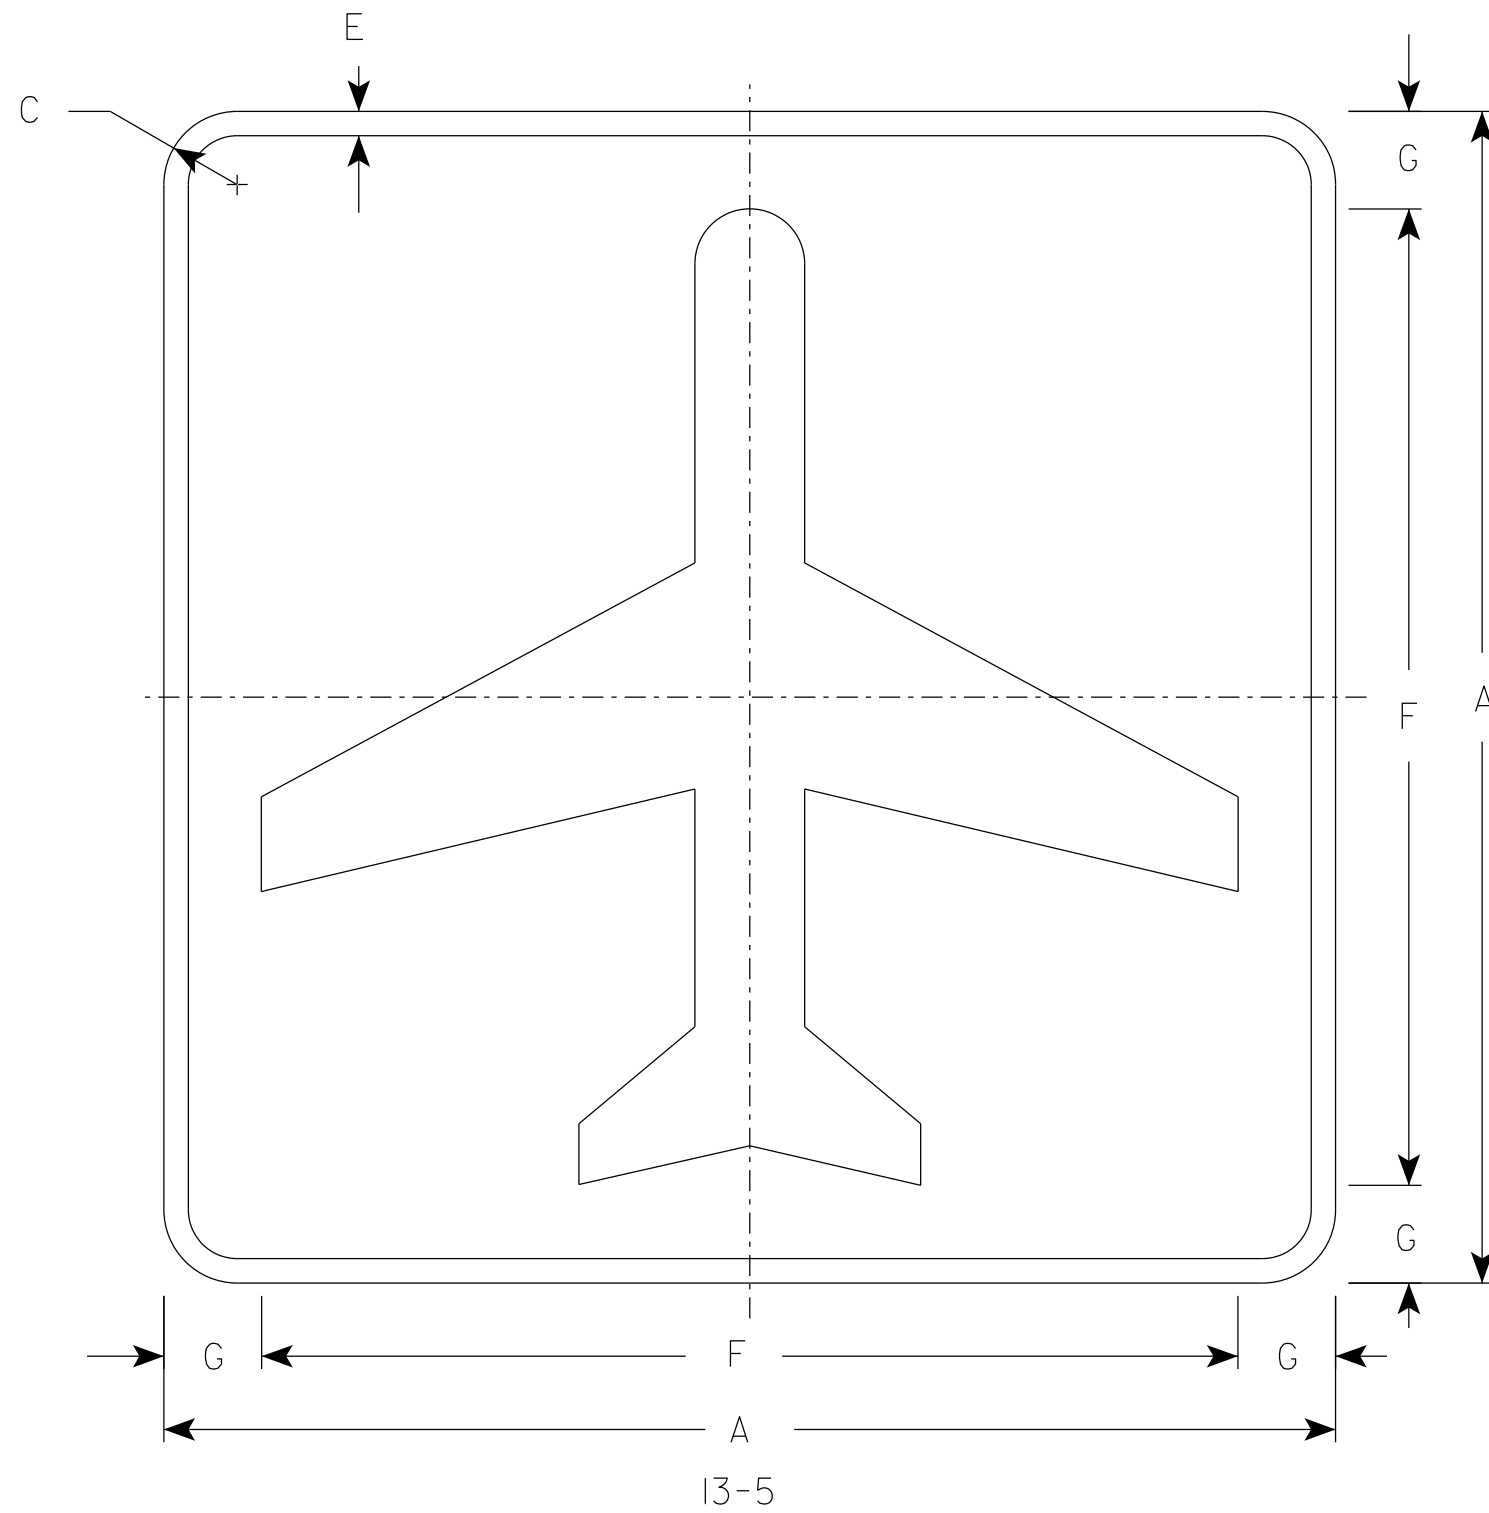

NOTES

1. Sign is Type II - Type H Reflective
2. Color:
 - Background - Green
 - Message - White

[illegible]

STANDARD SIGN	
I3-5	
WISCONSIN DEPT OF TRANSPORTATION	
APPROVED	<u>Matthew R Rauch</u> For State Traffic Engineer
DATE <u>4/24/26</u>	PLATE NO. <u>I3-5.1</u>

PROJECT NO:	HWY:	COUNTY:		SHEET NO:	E
-------------	------	---------	--	-----------	----------