

7


7

NOTES

1. Sign is Type II - Type H Reflective or see Note 4
2. Color:

Background - Green

Message - White
3. Message Series - B
4. M04-11BP is on Type F Orange background with with Black Non-Reflective Message

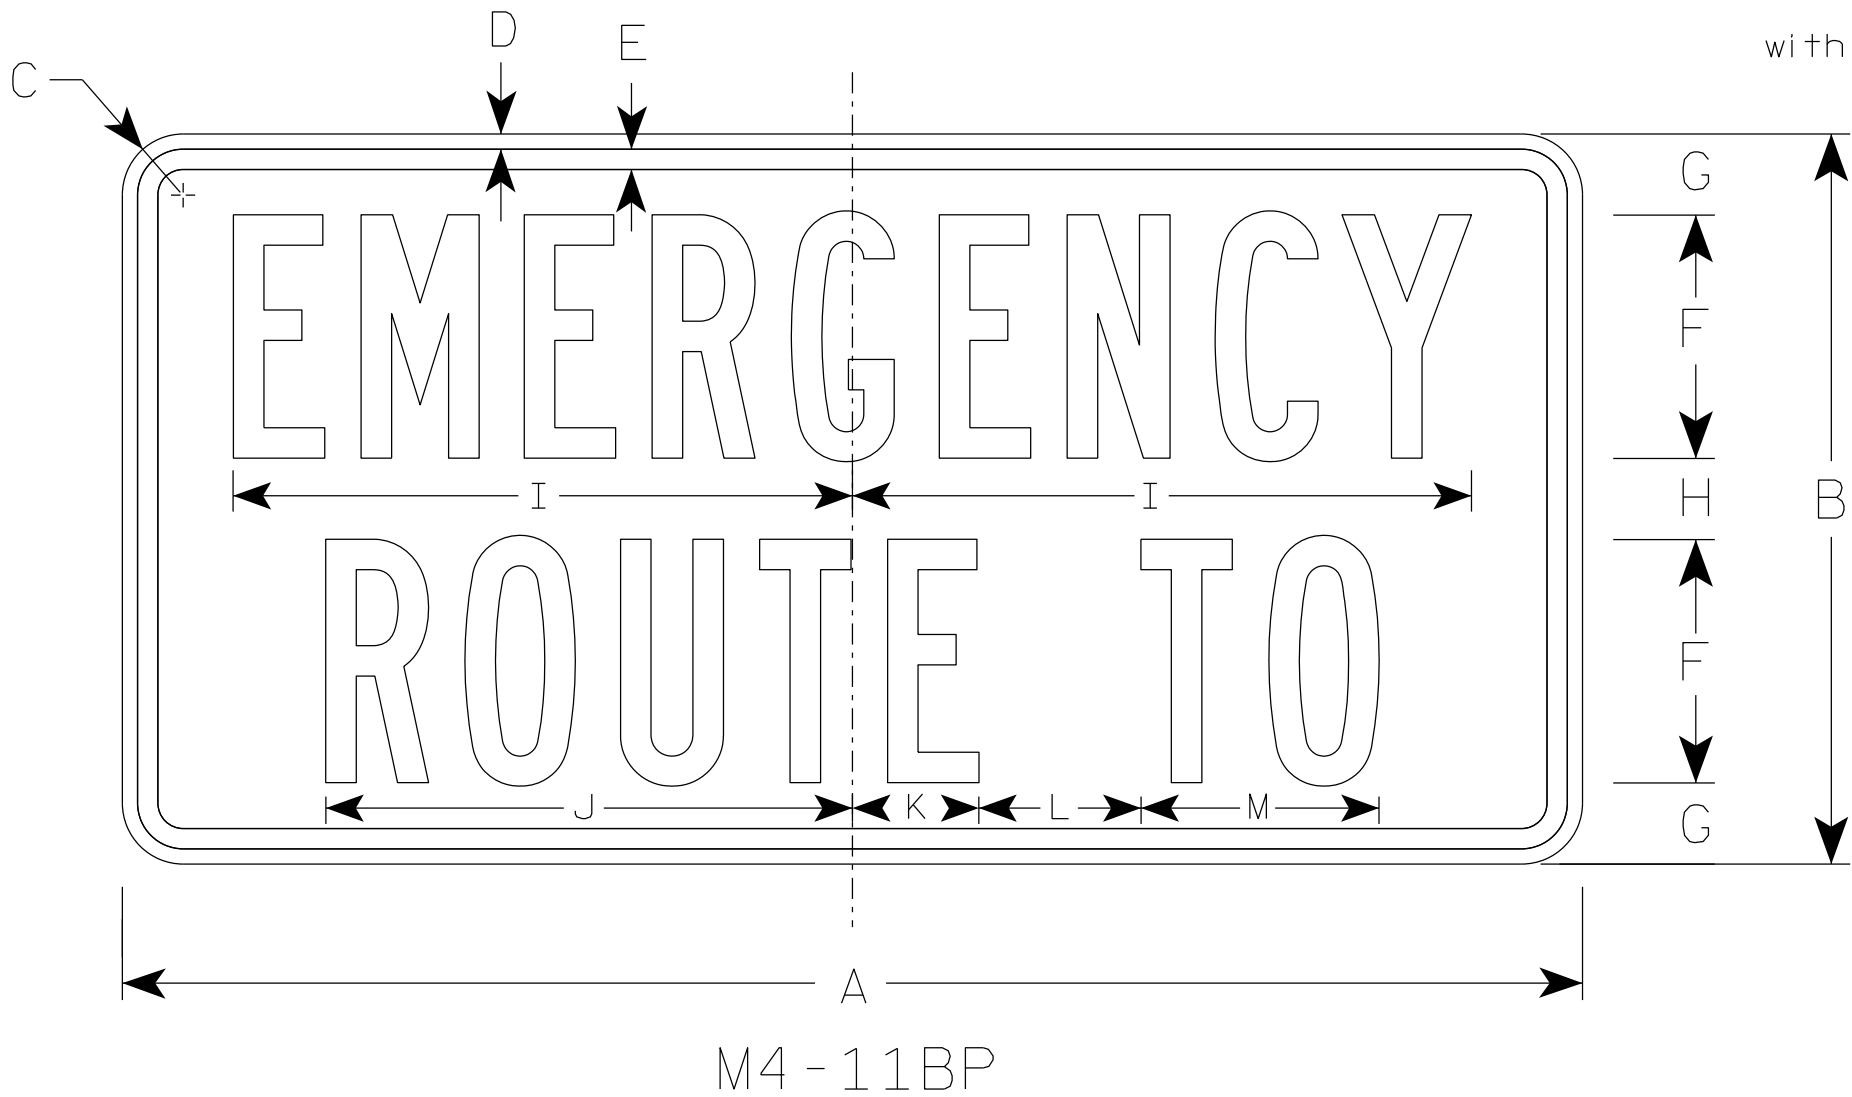

SIZE	A	B	C	D	E	F	G	H	I	J	K	L	M	N	O	P	Q	R	S	T	U	V	W	X	Y	Z	Area sq. ft.
1																											
2S	24	12	1 1/2	3/8	3/8	4	1 1/2	1	10 1/8	8 7/8	1 7/8	3	3 7/8														2.0
2M	24	12	1 1/2	3/8	3/8	4	1 1/2	1	10 1/8	8 7/8	1 7/8	3	3 7/8														2.0
3	36	18	1 1/2	3/8	1/2	6	2	2	15 1/4	13	3 1/8	4	5 7/8														4.5
4	36	18	1 1/2	3/8	1/2	6	2	2	15 1/4	13	3 1/8	4	5 7/8														4.5
5	36	18	1 1/2	3/8	1/2	6	2	2	15 1/4	13	3 1/8	4	5 7/8														4.5

PROJECT NO:

HWY:

COUNTY:

SHEET NO:

E