


7

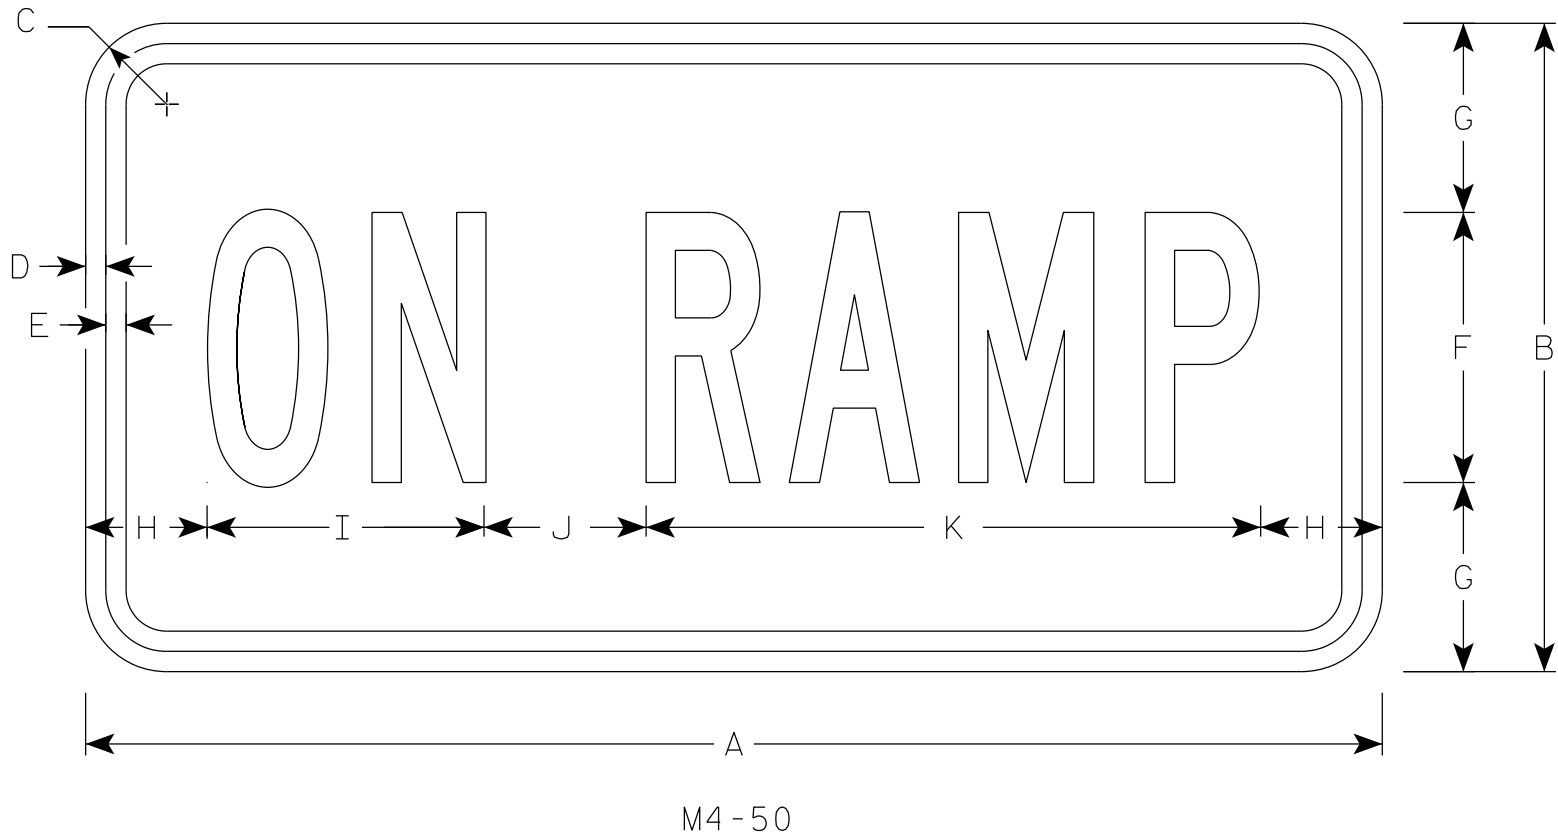

NOTES

- 1. Sign is Type II - Type F Reflective
- 2. Color:
  - Background - Orange
  - Message - Black
- 3. Message Series - B
- 4. Corners may be square or rounded when base material is plywood but borders shall be rounded as shown. When base material is metal, the corners and borders shall be rounded.

7

SIZE	A	B	C	D	E	F	G	H	I	J	K	L	M	N	O	P	Q	R	S	T	U	v	W	X	Y	Z	Area sq. ft.
1																											
2	24	12	1 1/2	3/8	3/8	5	3 1/2	2 1/4	5 1/8	3	11 3/8																2.0
2M	24	12	1 1/2	3/8	3/8	5	3 1/2	2 1/4	5 1/8	3	11 3/8																2.0
3	36	18	1 1/2	3/8	1/2	8	5	2 1/4	8 1/4	5	18 1/4																4.5
4																											
5																											

STANDARD SIGN

M4-50

WISCONSIN DEPT OF TRANSPORTATION

APPROVED *Matthew R. Rauch*  
For State Traffic Engineer

DATE 12/17/2024 PLATE NO. M4-50.1

PROJECT NO:

HWY:

COUNTY:

SHEET NO:

E