


7

7

NOTES

- 1. Sign is Type II -Type H Reflective
- 2. Color:
Background - Blue

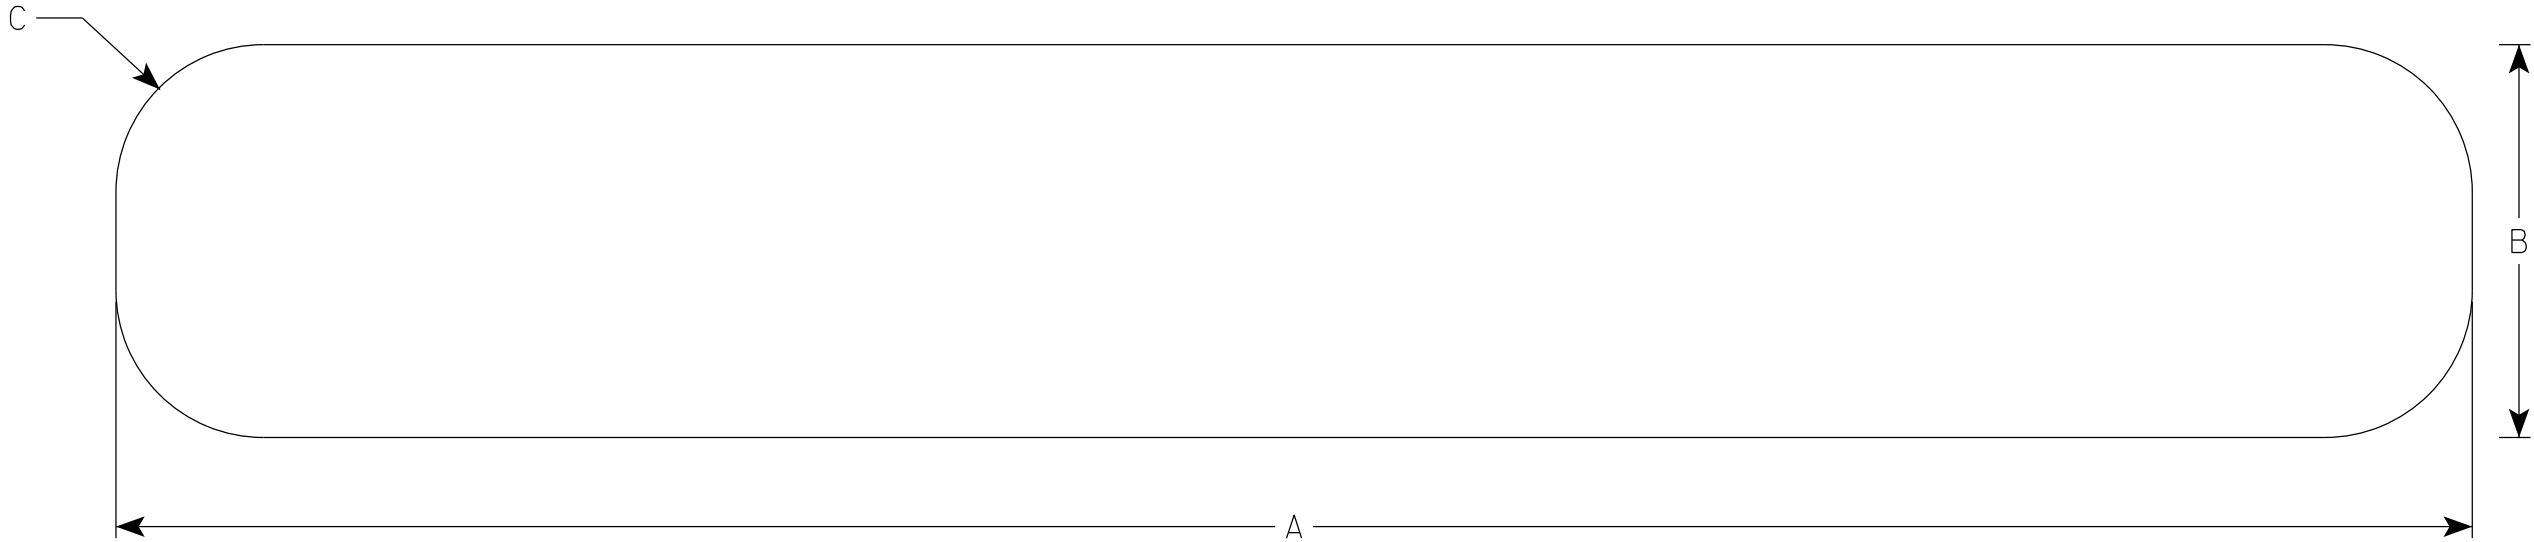

OM5-53B

SIZE	A	B	C	D	E	F	G	H	I	J	K	L	M	N	O	P	Q	R	S	T	U	v	W	X	Y	Z	Area sq. ft.
1																											
2S	36	6	1 1/2																								1.5
2M	36	6	1 1/2																								1.5
3																											
4																											
5																											

STANDARD SIGN
OM5-53B

WISCONSIN DEPT OF TRANSPORTATION

APPROVED *Matthew R. Rauch*
for State Traffic Engineer

DATE 5/1/26 PLATE NO. OM5-53B.1

PROJECT NO:

HWY:

COUNTY:

SHEET NO:

E