


NOTES

- 1. Sign is Type II - Type H Reflective
- 2. Color:
Background - White
Message - Black
- 3. Message - C

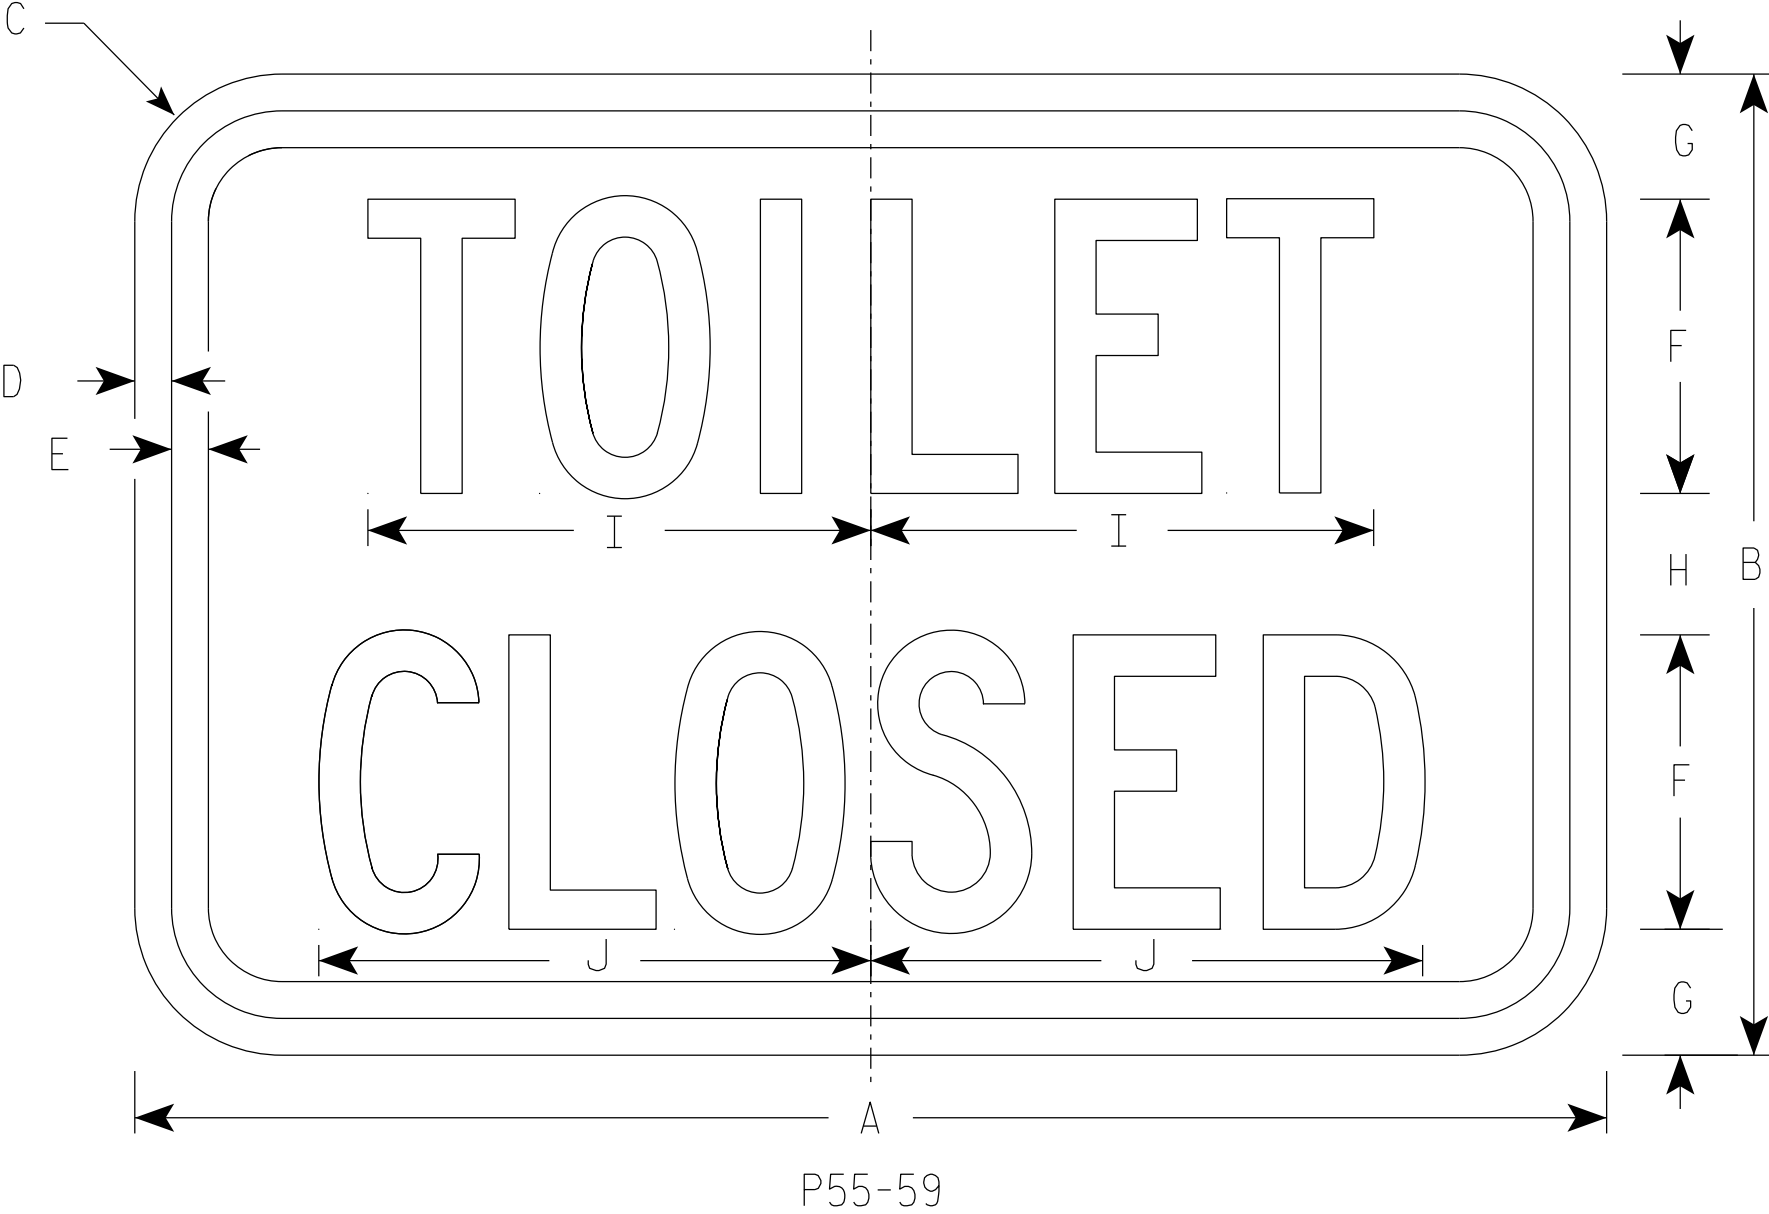

P55-59

SIZE	A	B	C	D	E	F	G	H	I	J	K	L	M	N	O	P	Q	R	S	T	U	V	W	X	Y	Z	Area sq. ft.
1	15	10	1 1/2	3/8	3/8	3	1 1/2	1	5 1/8	5 5/8																	1.04
2S	15	10	1 1/2	3/8	3/8	3	1 1/2	1	5 1/8	5 5/8																	1.04
2M	15	10	1 1/2	3/8	3/8	3	1 1/2	1	5 1/8	5 5/8																	1.04
3																											
4																											
5																											

STANDARD SIGN
P55-59

WISCONSIN DEPT OF TRANSPORTATION

APPROVED *Matthew R. Rauch*
For State Traffic Engineer

DATE 5/4/26 PLATE NO. P55-59.1

PROJECT NO:

HWY:

COUNTY:

SHEET NO:

E