


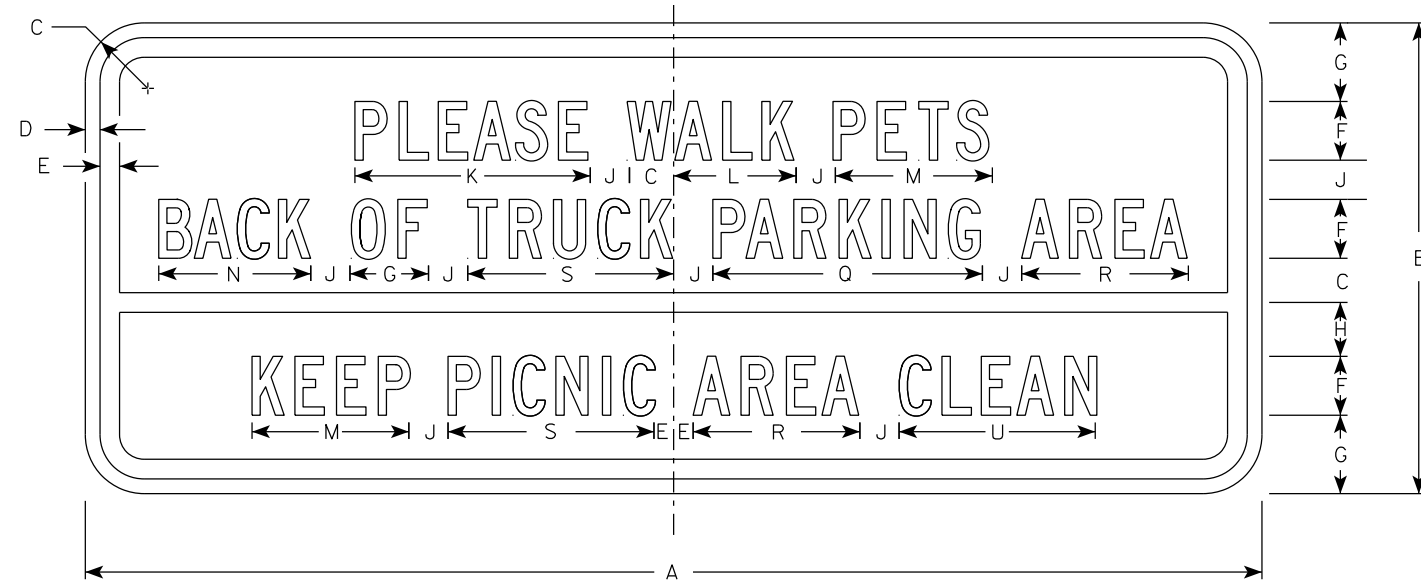

P55-62A




P55-62B

NOTES

1. Signs are Type II - Type H Reflective

2. Color:
Background - White
Message - Black

3. Message Series - C

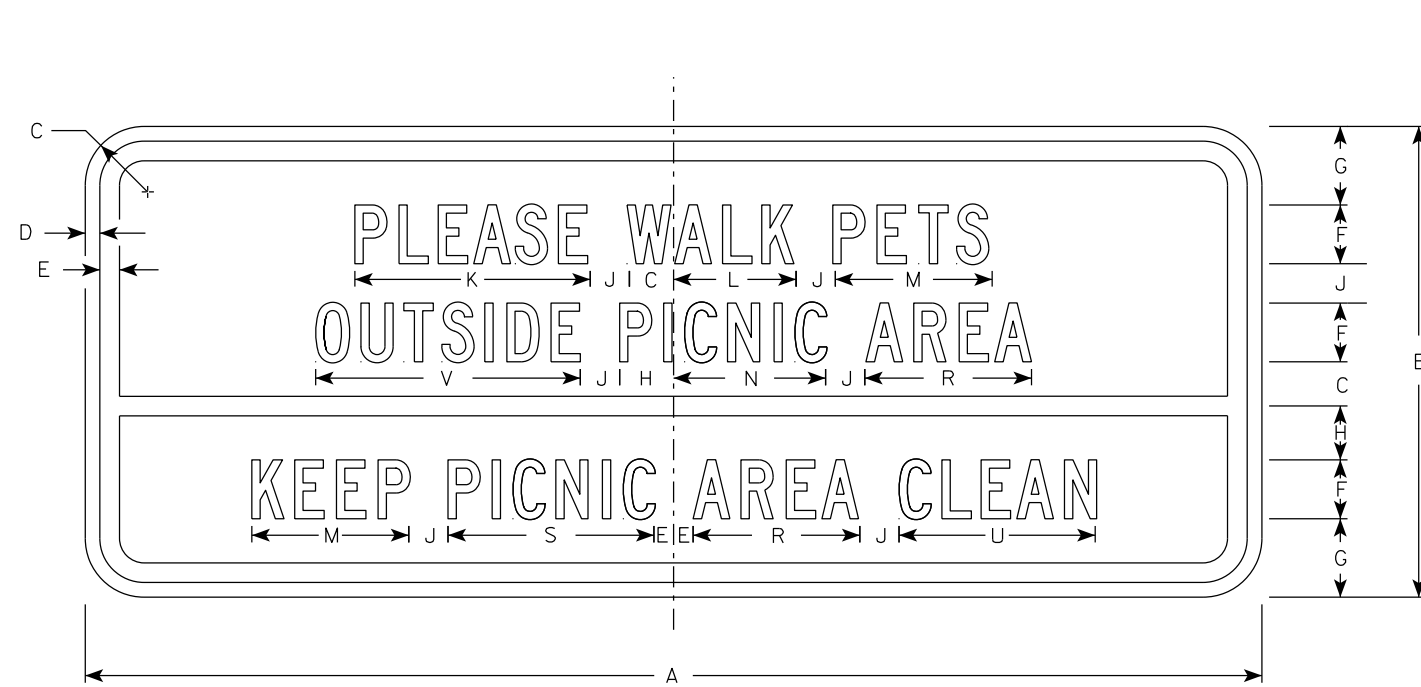

P55-62C

SIZE	A	B	C	D	E	F	G	H	I	J	K	L	M	N	O	P	Q	R	S	T	U	V	W	X	Y	Z	Area sq. ft.
1	30	12	1 1/2	3/8	1/2	1 1/2	2	1 3/8		1	6	3 1/8	4	3 7/8	4 1/8	5/8	6 7/8	4 1/4	5 1/4		5	6 3/4					2.50
2S	30	12	1 1/2	3/8	1/2	1 1/2	2	1 3/8		1	6	3 1/8	4	3 7/8	4 1/8	5/8	6 7/8	4 1/4	5 1/4		5	6 3/4					2.50
2M	30	12	1 1/2	3/8	1/2	1 1/2	2	1 3/8		1	6	3 1/8	4	3 7/8	4 1/8	5/8	6 7/8	4 1/4	5 1/4		5	6 3/4					2.50
3																											
4																											
5																											

STANDARD SIGN P55-62A, B & C	
WISCONSIN DEPT OF TRANSPORTATION	
APPROVED	<i>Matthew R. Rauch</i> for State Traffic Engineer
DATE 5/4/26	PLATE NO. P55-62.1