


7

7

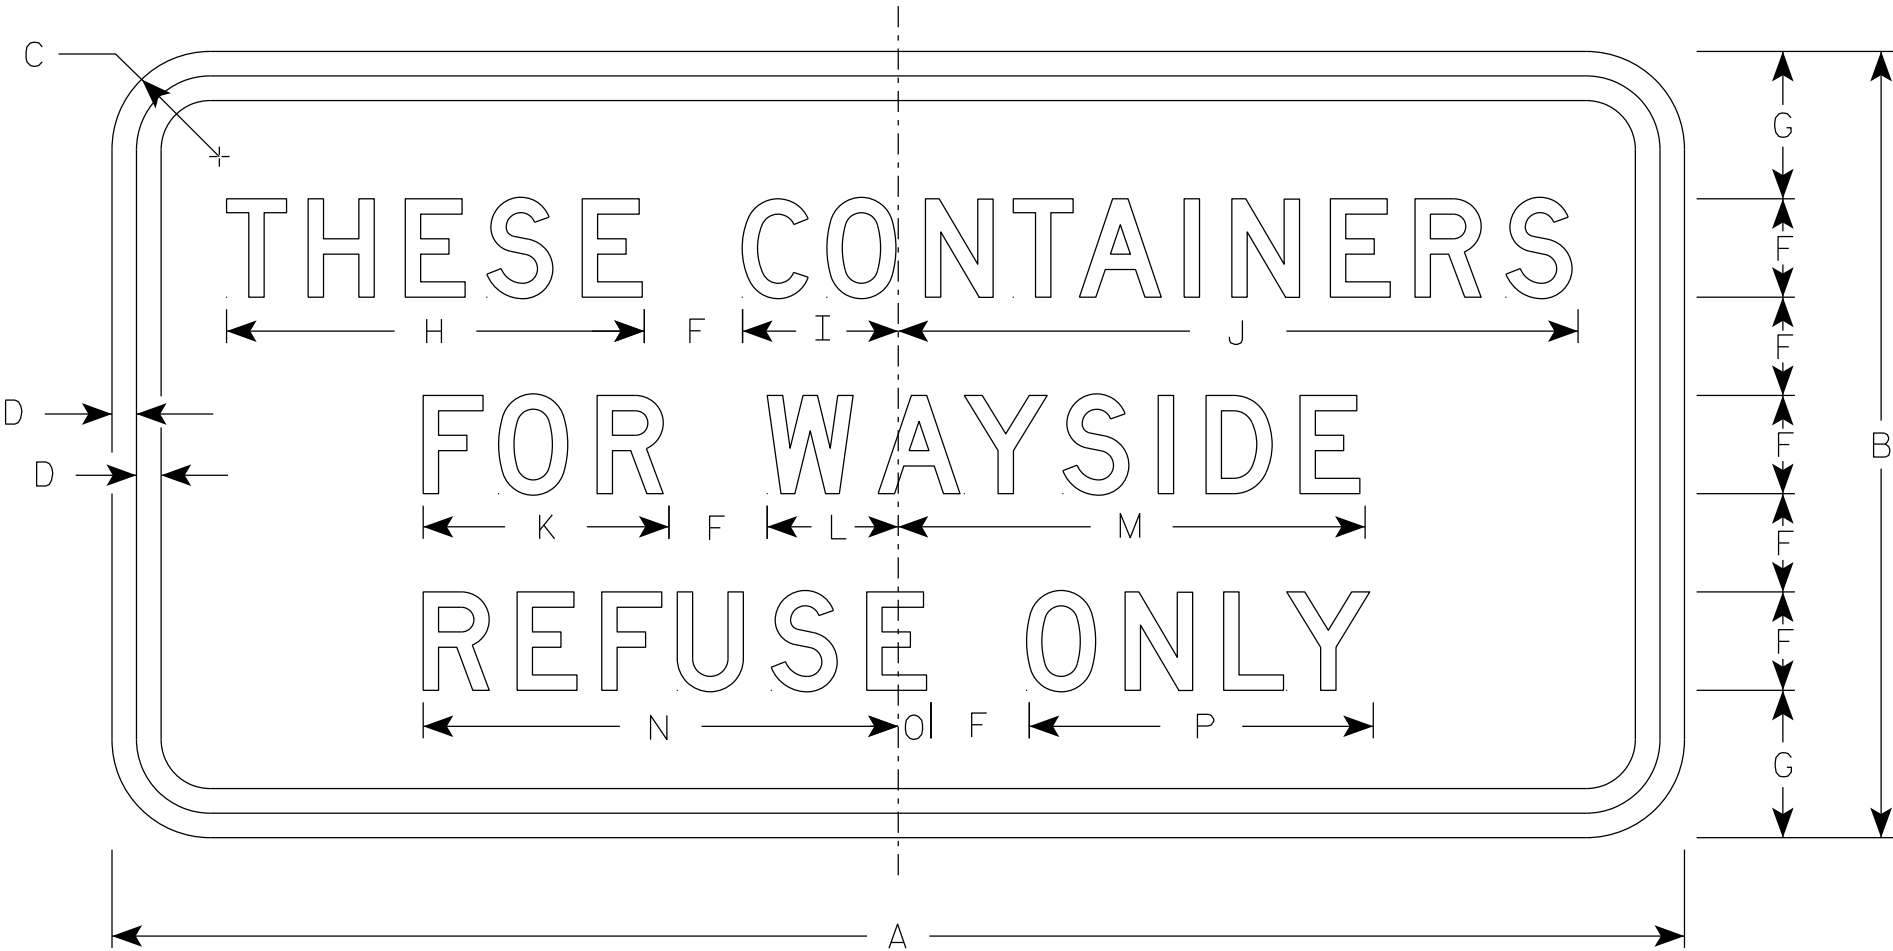

P55-63

NOTES

- 1. Sign is Type II - Type H Reflective
- 2. Color:
Background - White
Message - Black
- 3. Message Series - D

SIZE	A	B	C	D	E	F	G	H	I	J	K	L	M	N	O	P	Q	R	S	T	U	V	W	X	Y	Z	Area sq. ft.
1																											
2S	24	12	1 1/2	3/8		1 1/2	2 1/4	6 3/8	2 3/8	10 3/8	3 3/4	2	7 1/8	7 1/4	1/2	5 1/4											2.0
2M	24	12	1 1/2	3/8		1 1/2	2 1/4	6 3/8	2 3/8	10 3/8	3 3/4	2	7 1/8	7 1/4	1/2	5 1/4											2.0
3																											
4																											
5																											

PROJECT NO:

HWY:

COUNTY:

SHEET NO:

E