


NOTES

- 1. Sign is Type II - Type H Reflective
- 2. Color:
 - Background - White
 - Message - Black
- 3. Message Series - B except Line 4 is Series C

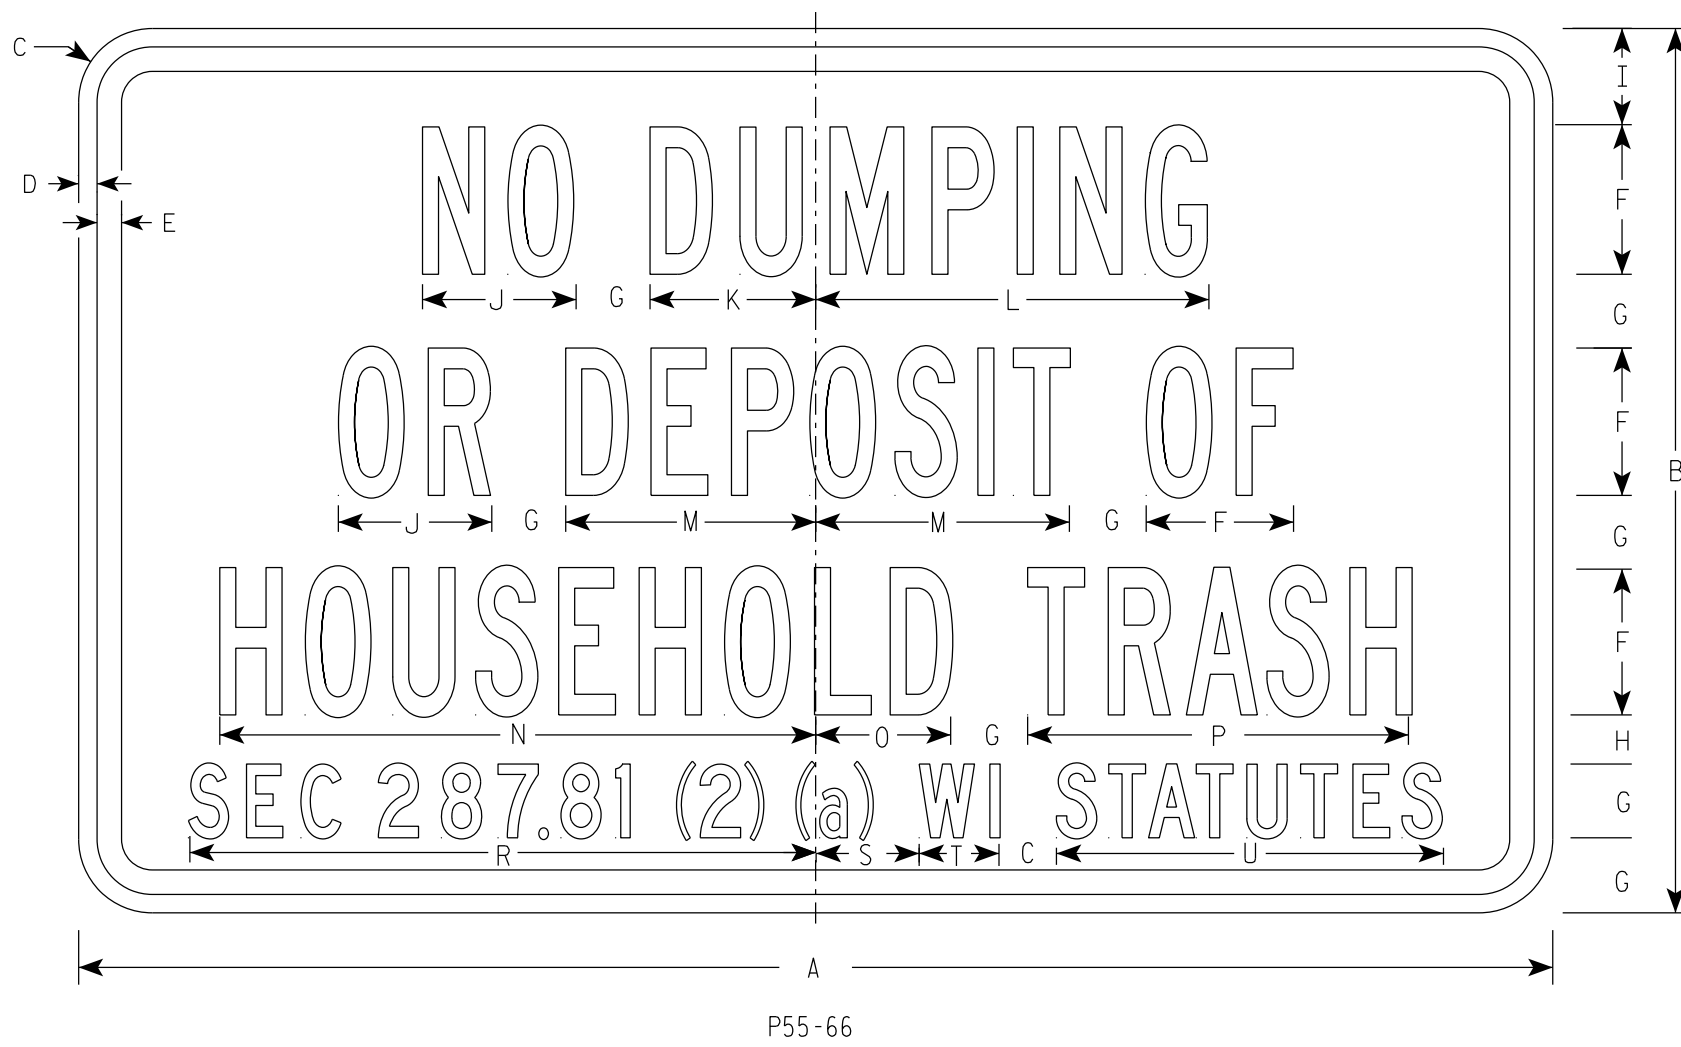

7

7

SIZE	A	B	C	D	E	F	G	H	I	J	K	L	M	N	O	P	Q	R	S	T	U	V	W	X	Y	Z	Area sq. ft.
1																											
2S	30	18	1 1/2	3/8	1/2	3	1 1/2	1	2	3 1/8	3 3/8	8	5 1/8	12 1/8	2 3/4	7 3/4		12 3/4	2 1/8	1 5/8	7 7/8						3.75
2M	30	18	1 1/2	3/8	1/2	3	1 1/2	1	2	3 1/8	3 3/8	8	5 1/8	12 1/8	2 3/4	7 3/4		12 3/4	2 1/8	1 5/8	7 7/8						3.75
3																											
4																											
5																											

PROJECT NO:

HWY:

COUNTY:

SHEET NO:

E