


NOTES

1. Sign is Type II - Type H Reflective
2. Color:

Background - White

Message - Black
3. Message Series - B

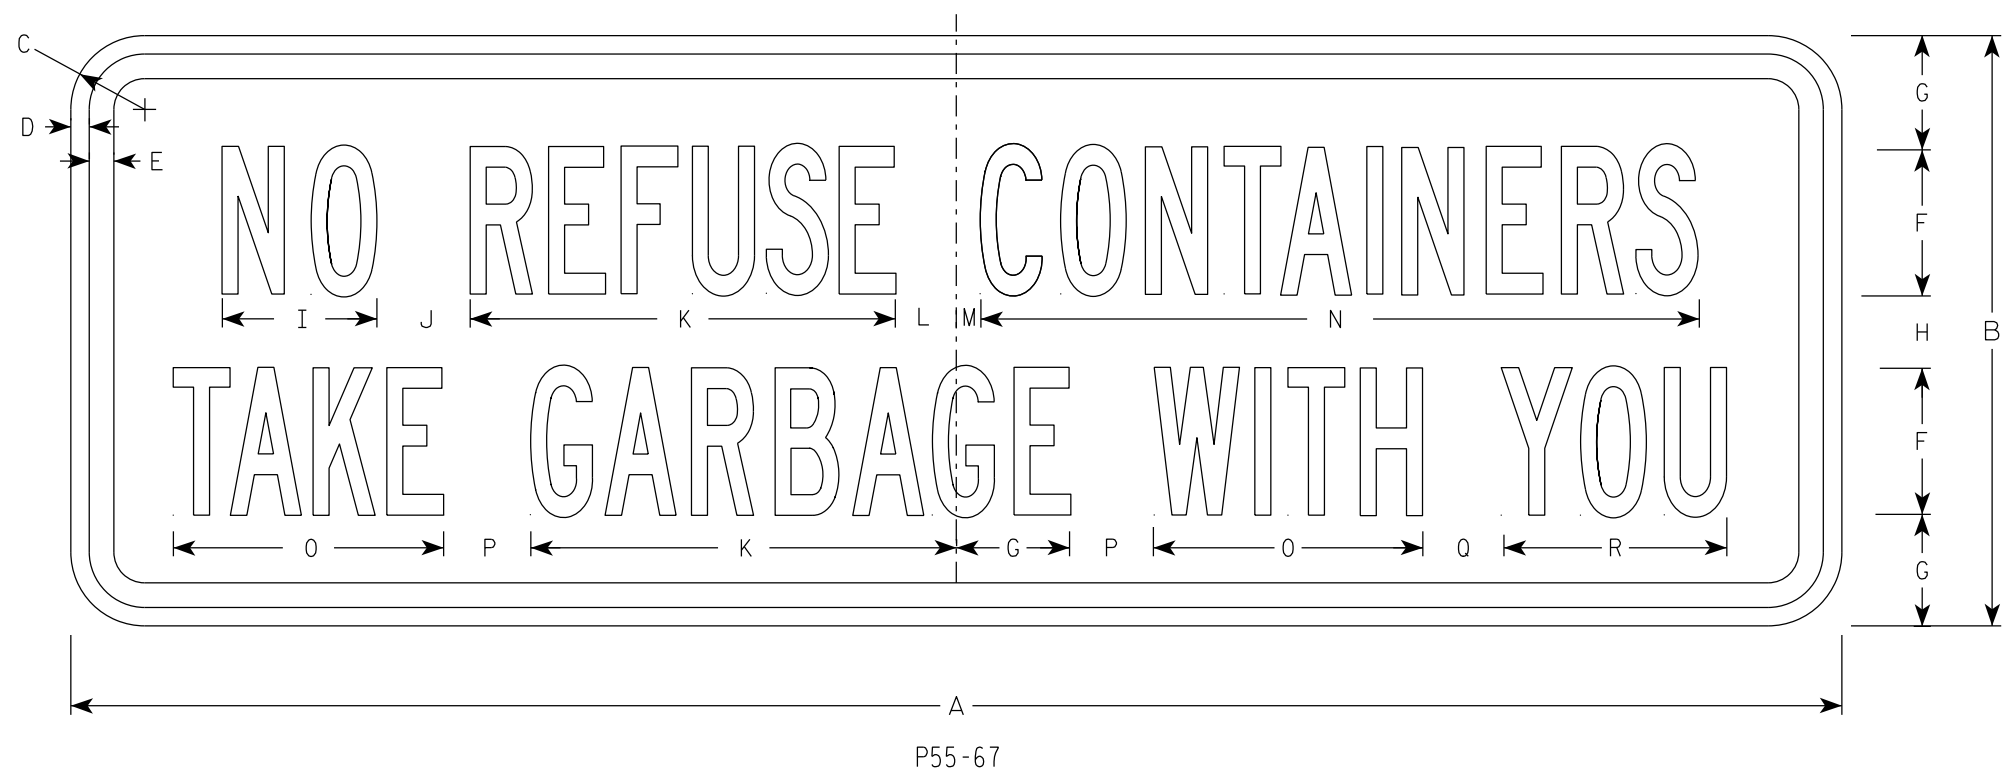

SIZE	A	B	C	D	E	F	G	H	I	J	K	L	M	N	O	P	Q	R	S	T	U	V	W	X	Y	Z	Area sq. ft.
1																											
2S	36	12	1 1/2	3/8	1/2	3	2 1/4	1 1/2	3 1/8	1 7/8	8 5/8	1 1/4	1/2	14 5/8	5 1/2	1 3/4	1 5/8	4 1/2									3.0
2M	36	12	1 1/2	3/8	1/2	3	2 1/4	1 1/2	3 1/8	1 7/8	8 5/8	1 1/4	1/2	14 5/8	5 1/2	1 3/4	1 5/8	4 1/2									3.0
3																											
4																											
5																											

PROJECT NO:

HWY:

COUNTY:

SHEET NO:

E

STANDARD SIGN
P55-67

WISCONSIN DEPT OF TRANSPORTATION

APPROVED *Matthew R. Rauch*
For State Traffic Engineer

DATE 5/4/26 PLATE NO. P55-67.1