


7

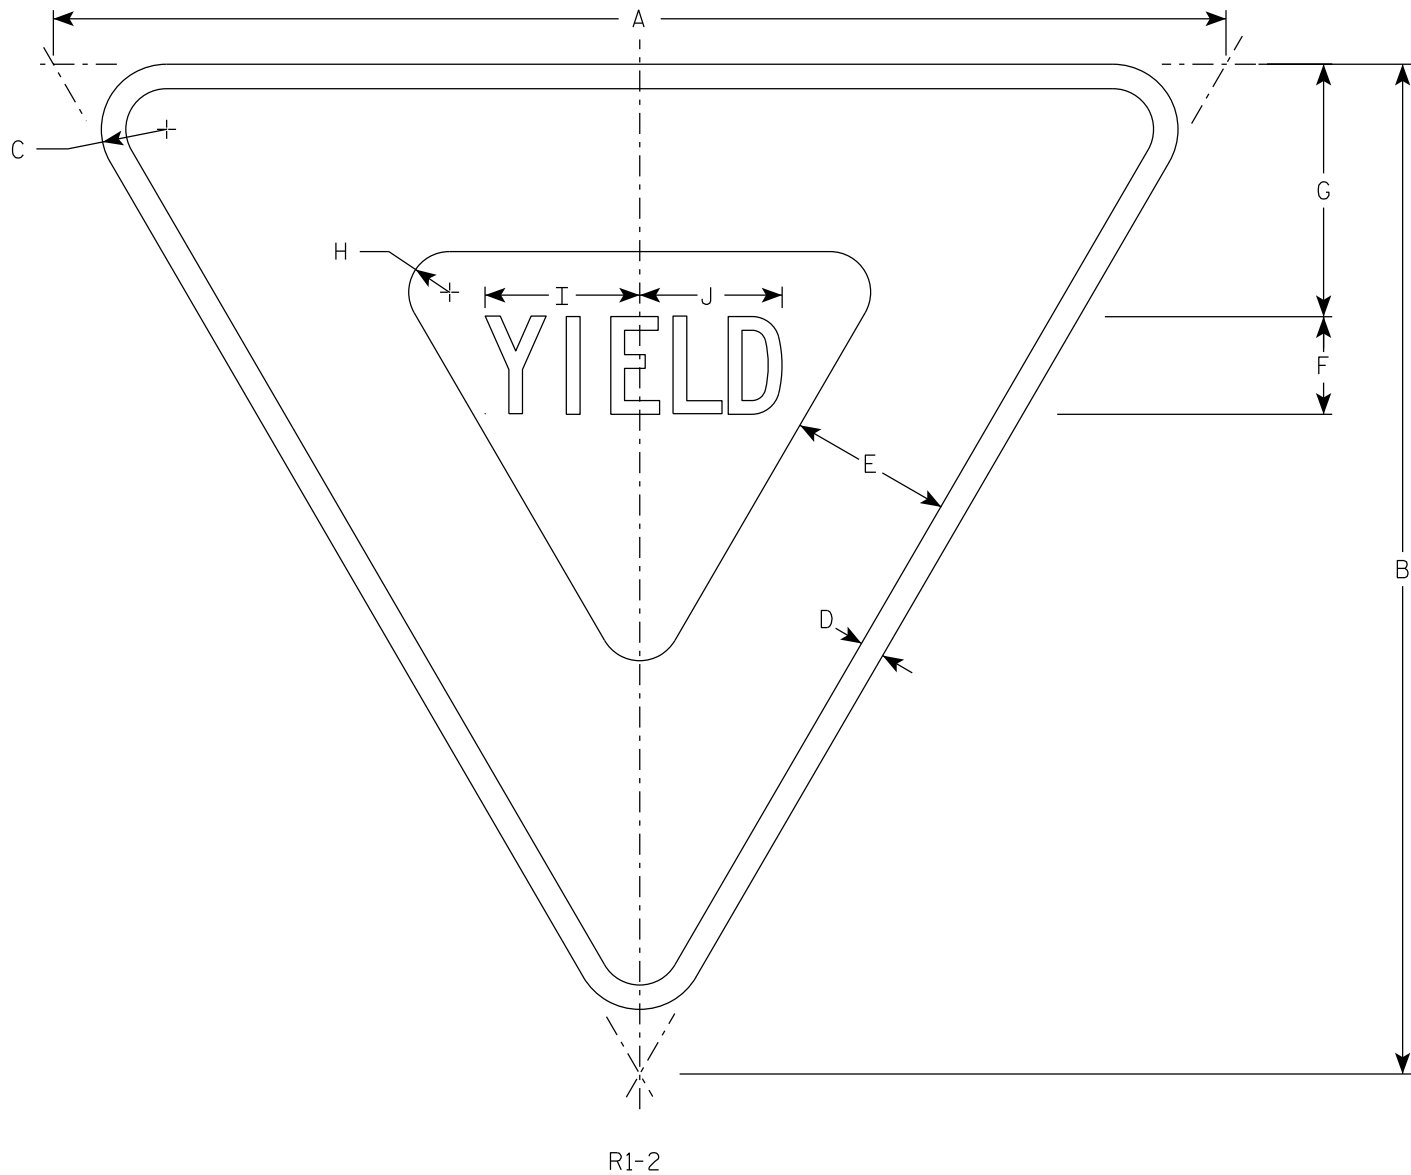

NOTES

- 1. Sign is Type II - Type H Reflective
- 2. Color:
Background - White
Message - See note 4
- 3. Message Series - C
- 4. The border strip and word message are reflectorized red.

7

SIZE	A	B	C	D	E	F	G	H	I	J	K	L	M	N	O	P	Q	R	S	T	U	V	W	X	Y	Z	Area sq. ft.
1	30	26	2	5⁄8	4	2 1⁄2	6 3⁄8	7⁄8	4	3 5⁄8																	2.71
2S	36	31	2	3⁄4	5	3	7 3⁄4	1 1⁄4	4 3⁄4	4 3⁄8																	3.88
2M	48	42	3	1	6	4	9 3⁄4	2	6 1⁄4	5 7⁄8																	7.00
3	48	42	3	1	6	4	9 3⁄4	2	6 1⁄4	5 7⁄8																	7.00
4	48	42	3	1	6	4	9 3⁄4	2	6 1⁄4	5 7⁄8																	7.00
5	60	52	3	1 1⁄2	8	5	13	2 1⁄2	7 7⁄8	7 1⁄4																	10.83
6																											
7	18	15 1⁄2	1	3⁄8	2 1⁄2	1 1⁄2	3 7⁄8	5⁄8	2 3⁄8	2 1⁄4																	0.97

PROJECT NO:

HWY:

COUNTY:

SHEET NO:

E

STANDARD SIGN

R1-2

WISCONSIN DEPT OF TRANSPORTATION

APPROVED

Matthew R. Rauch

for State Traffic Engineer

DATE 9/10/2024

PLATE NO. R1-2.13