


7

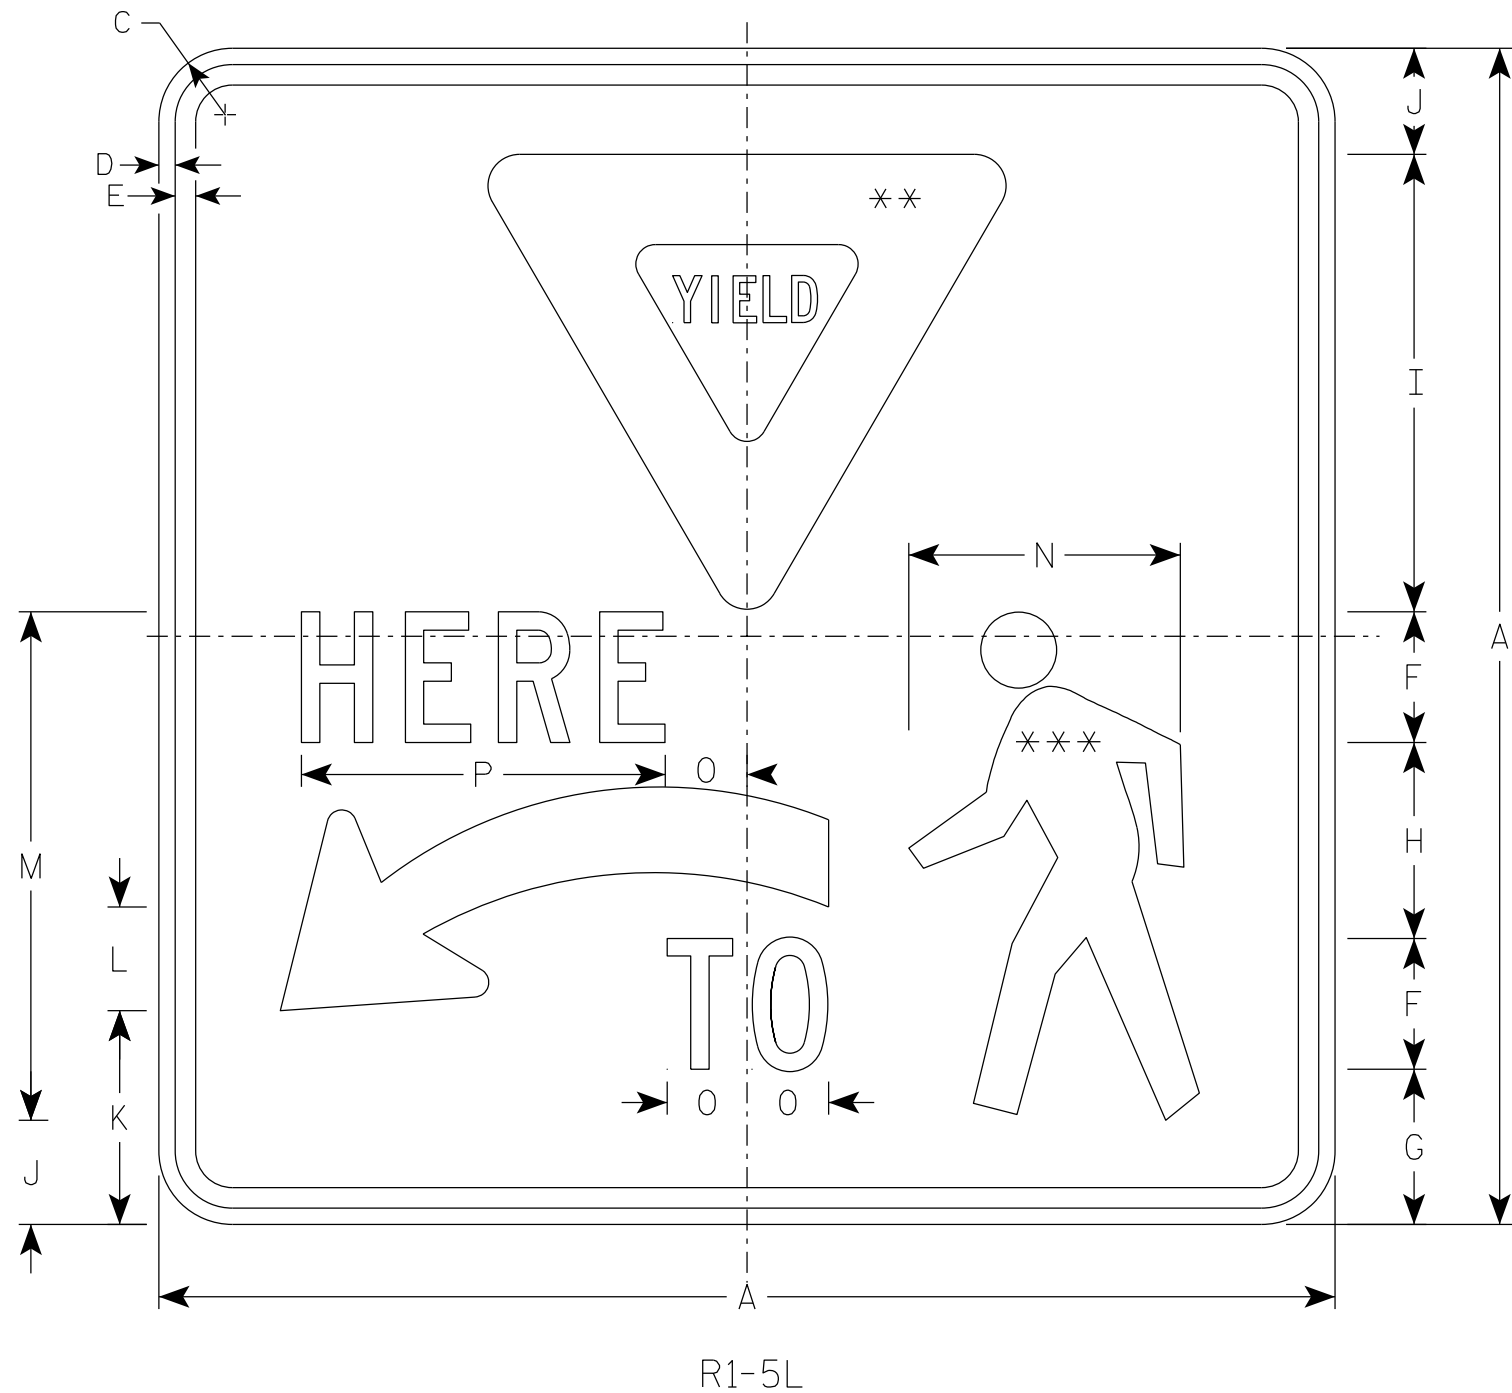


NOTES

1. Sign is Type II - Type H Reflective
2. Color:
 - Background - WHITE
 - Message - BLACK
 - YIELD SYMBOL - RED ON WHITE
 - PED SYMBOL - BLACK ON WHITE

3. Message Series - D

- ** INSERT R1-2 AND SIZE TO FIT
- *** INSERT W11-2 AND SIZE TO FIT

Arrow Detail

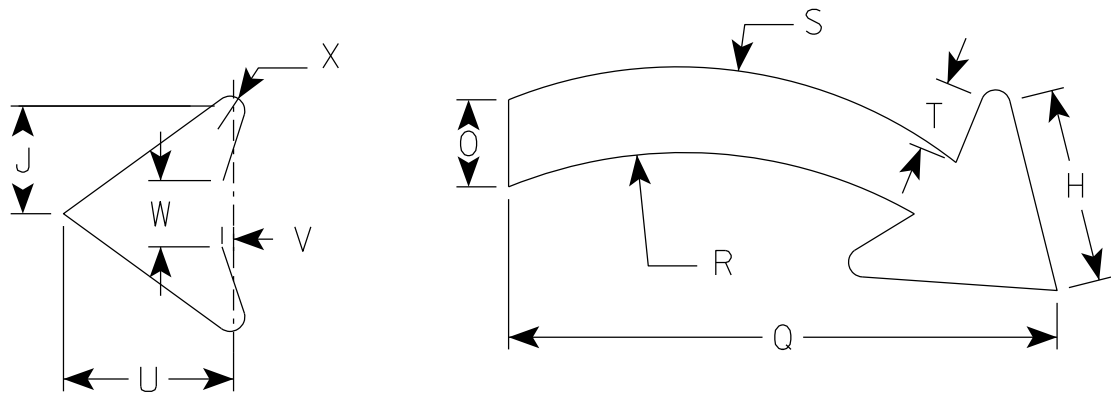

7

SIZE	A	B	C	D	E	F	G	H	I	J	K	L	M	N	O	P	Q	R	S	T	U	v	W	X	Y	Z	Area sq. ft.
1	36		2 1/4	1/2	5/8	4	4 3/4	6	14	3 1/4	6 1/2	3 1/8	15	8 1/4	2 1/2	11 1/8	16 3/4	28 1/2	27 3/4	2 1/8	5 1/4	3/8	2	1			9.0
2S	36		2 1/4	1/2	5/8	4	4 3/4	6	14	3 1/4	6 1/2	3 1/8	15	8 1/4	2 1/2	11 1/8	16 3/4	28 1/2	27 3/4	2 1/8	5 1/4	3/8	2	1			9.0
2M	36		2 1/4	1/2	5/8	4	4 3/4	6	14	3 1/4	6 1/2	3 1/8	15	8 1/4	2 1/2	11 1/8	16 3/4	28 1/2	27 3/4	2 1/8	5 1/4	3/8	2	1			9.0
3	36		2 1/4	1/2	5/8	4	4 3/4	6	14	3 1/4	6 1/2	3 1/8	15	8 1/4	2 1/2	11 1/8	16 3/4	28 1/2	27 3/4	2 1/8	5 1/4	3/8	2	1			9.0
4																											
5																											

PROJECT NO:

HWY:

COUNTY:

SHEET NO:

E