


7

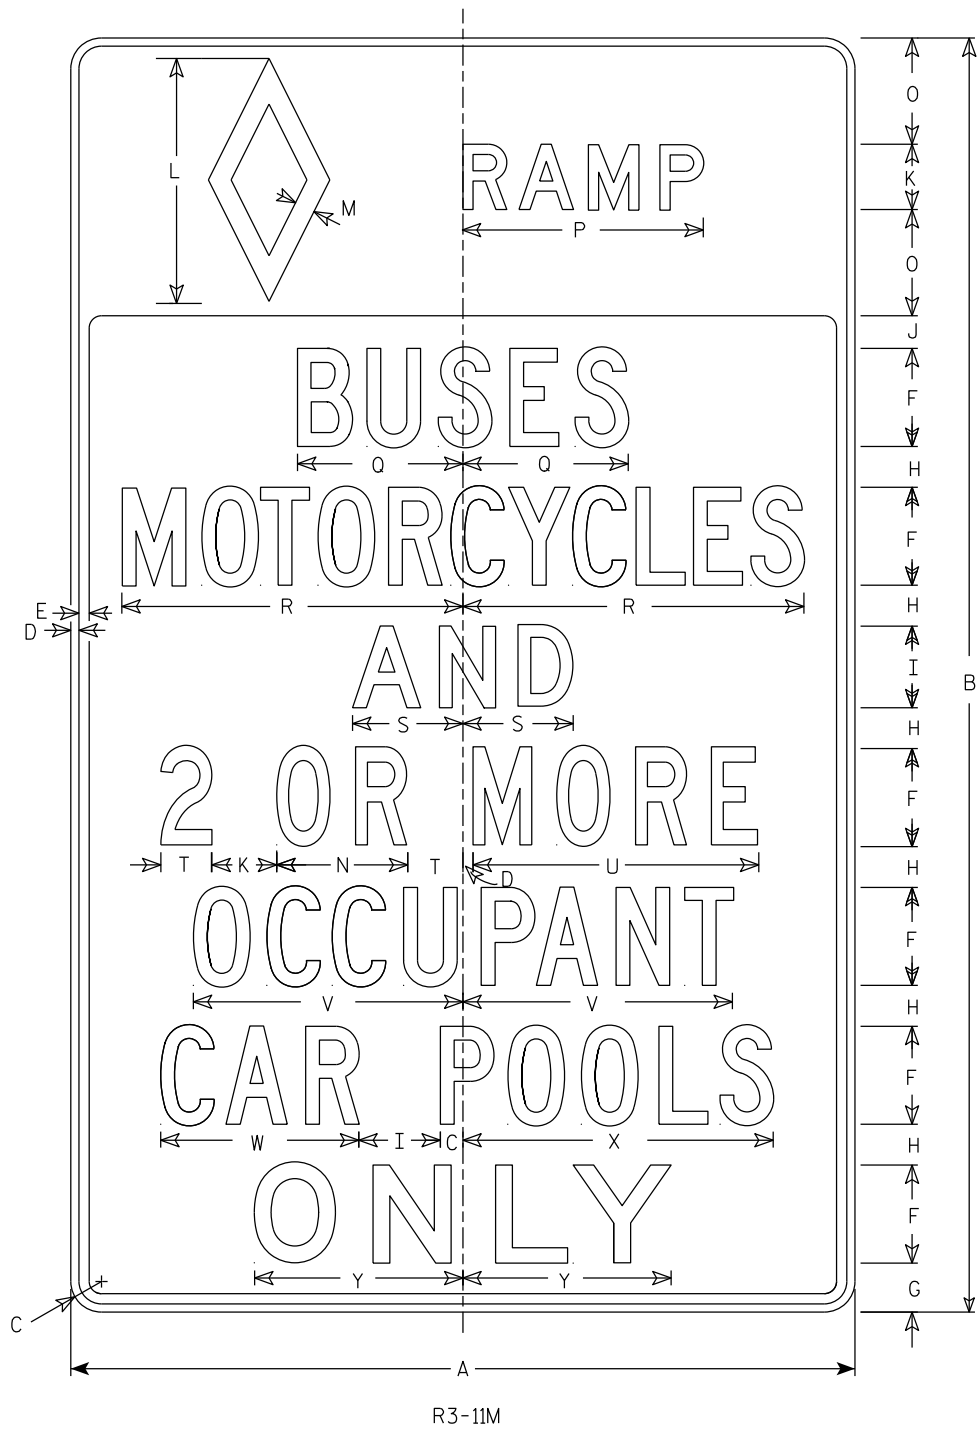

NOTES

1. Sign is Type II - Type H Reflective
2. Color:
Background - See Note 5
Message - See Note 5
3. Message Series - See Note 6
4. Top symbol and legend are white Type H Reflective with Black background.
Bottom legend is Black with White Type H Reflective background.
5. Lines 1 and 4 are Series D.
Lines 2, 3, 5, 6, and 7 are Series C.
Bottom Line is Series E.

7

SIZE	A	B	C	D	E	F	G	H	I	J	K	L	M	N	O	P	Q	R	S	T	U	V	W	X	Y	Z	Area sq. ft.
1																											
2S	48	78	3	1/2	5/8	6	3	2 1/2	5	2	4	15	1 1/4	8	6 1/2	14 3/4	10 1/8	20 7/8	6 3/4	3 1/8	17 1/2	16 1/2	12 1/8	19	12 3/4		26.0
2M	48	78	3	1/2	5/8	6	3	2 1/2	5	2	4	15	1 1/4	8	6 1/2	14 3/4	10 1/8	20 7/8	6 3/4	3 1/8	17 1/2	16 1/2	12 1/8	19	12 3/4		26.0
3																											
4																											
5																											

PROJECT NO:

HWY:

COUNTY:

SHEET NO:

E