


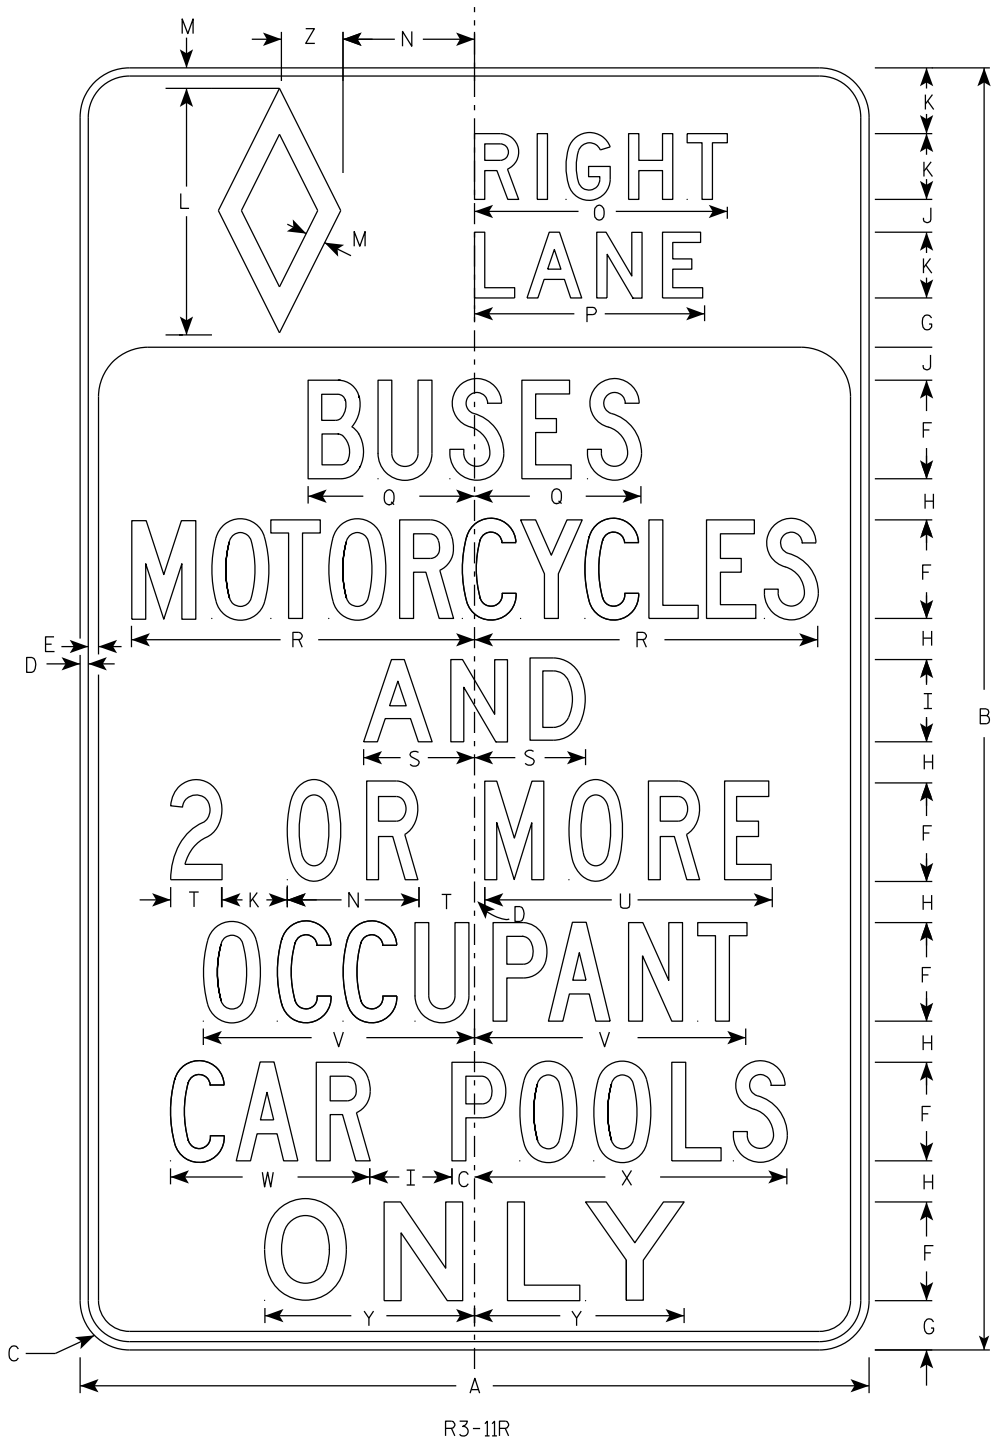

NOTES

1. Sign is Type II - Type H Reflective
2. Color:
Background - See Note 4
Message - See Note 4
3. Message Series - See Note 5
4. Top symbol and legend are white Type H Reflective with Black background.
Bottom legend is Black with White Type H Reflective background.
5. Lines 1, 2 and 5 are Series D.
Lines 3, 6, 7 and 8 are Series C.
Line 4 is Series B.
Bottom Line is Series E.

SIZE	A	B	C	D	E	F	G	H	I	J	K	L	M	N	O	P	Q	R	S	T	U	V	W	X	Y	Z	Area sq. ft.
1																											
2S	48	78	3	1/2	5/8	6	3	2 1/2	5	2	4	15	1 1/4	8	15 3/8	14	10 1/8	20 7/8	6 3/4	3 1/8	17 1/2	16 1/2	12 1/8	19	12 3/4	3 3/4	26.0
2M	48	78	3	1/2	5/8	6	3	2 1/2	5	2	4	15	1 1/4	8	15 3/8	14	10 1/8	20 7/8	6 3/4	3 1/8	17 1/2	16 1/2	12 1/8	19	12 3/4	3 3/4	26.0
3																											
4																											
5																											

PROJECT NO:

HWY:

COUNTY:

SHEET NO:

E