



7

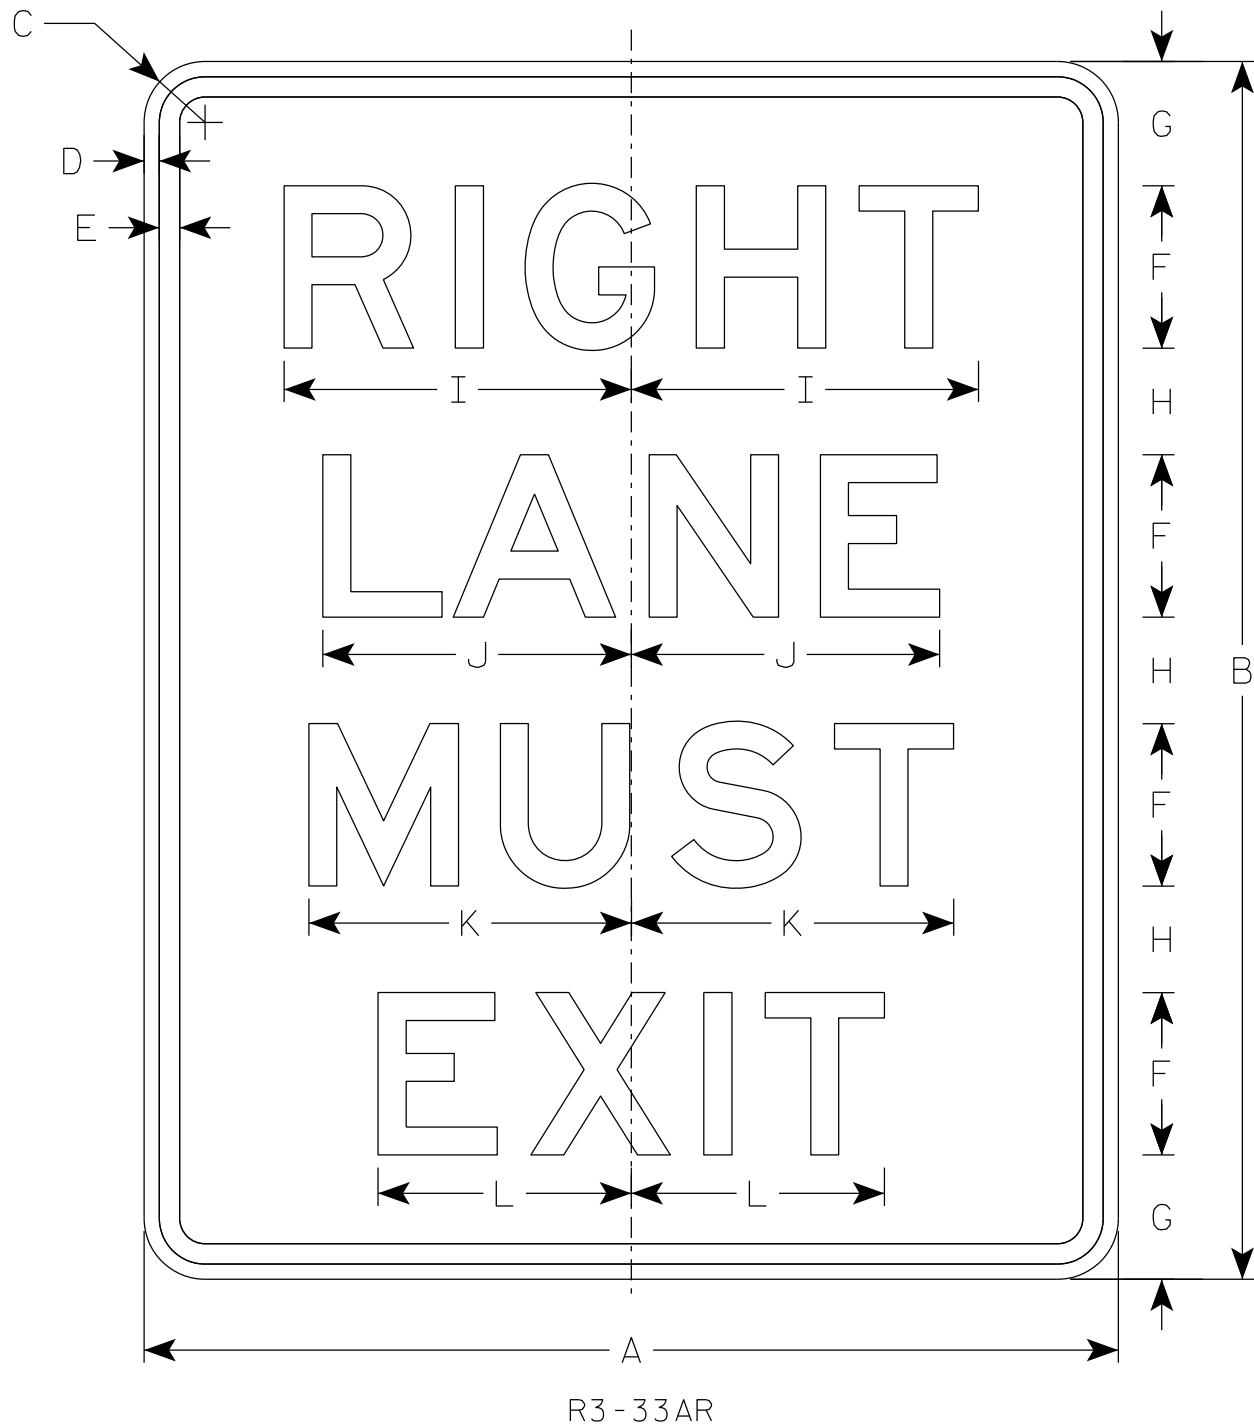

NOTES

1. Sign is Type II - Type H Reflective
2. Color:
Background - White
Message - Black
3. Message Series - E

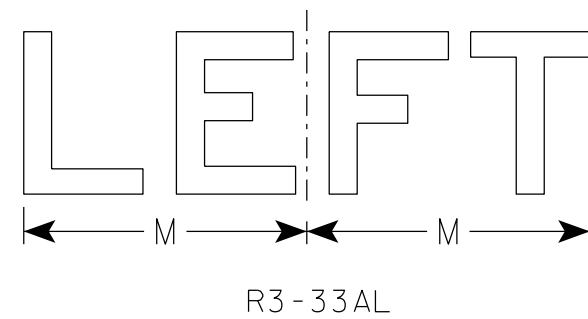

7

SIZE	A	B	C	D	E	F	G	H	I	J	K	L	M	N	O	P	Q	R	S	T	U	V	W	X	Y	Z	Area sq. ft.
1																											
2S																											
2M																											
3																											
4	48	60	3	3/4	1	8	6 1/8	5 1/4	17 1/8	15 1/4	15 7/8	12 1/2	14														20.0
5	48	60	3	3/4	1	8	6 1/8	5 1/4	17 1/8	15 1/4	15 7/8	12 1/2	14														20.0

STANDARD SIGN
R3-33A

WISCONSIN DEPT OF TRANSPORTATION

APPROVED *Matthew R. Rauch*
for State Traffic Engineer

DATE 4/9/26 PLATE NO. R3-33A.1