
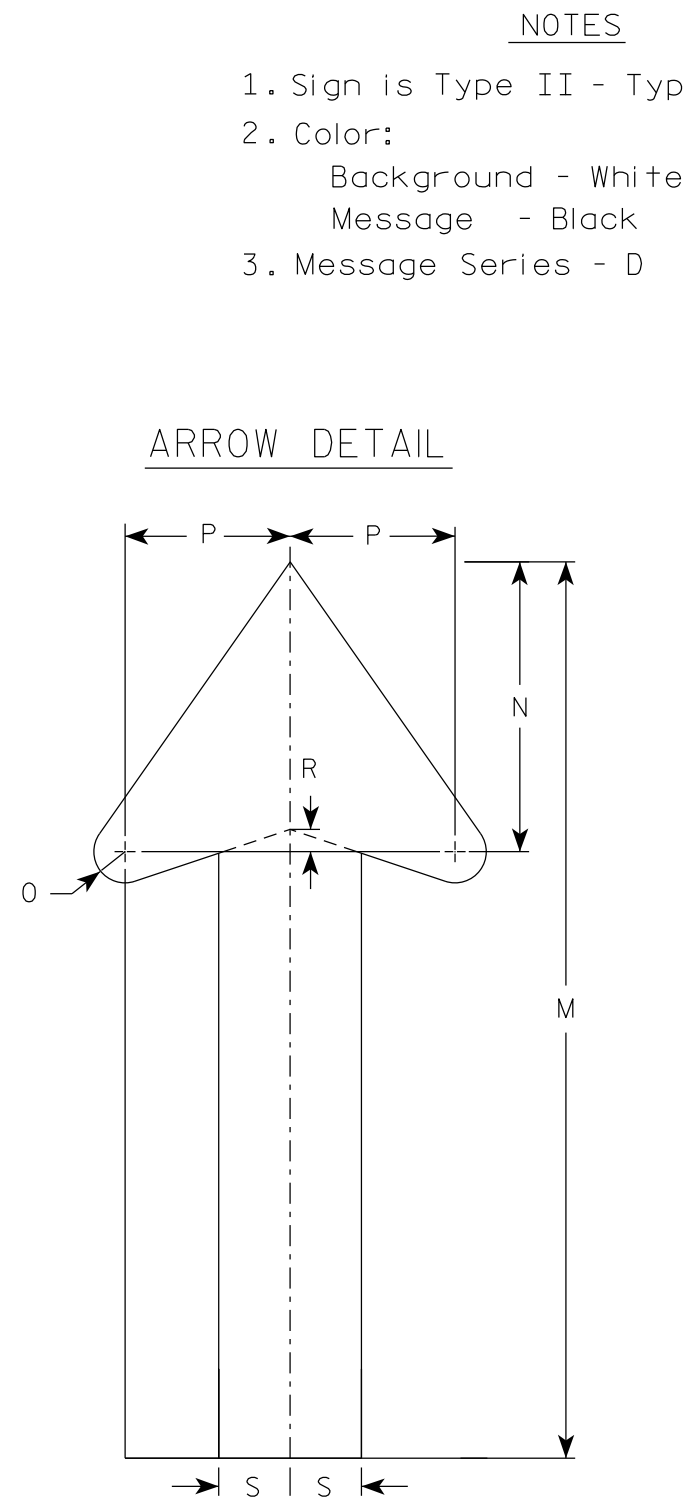


7

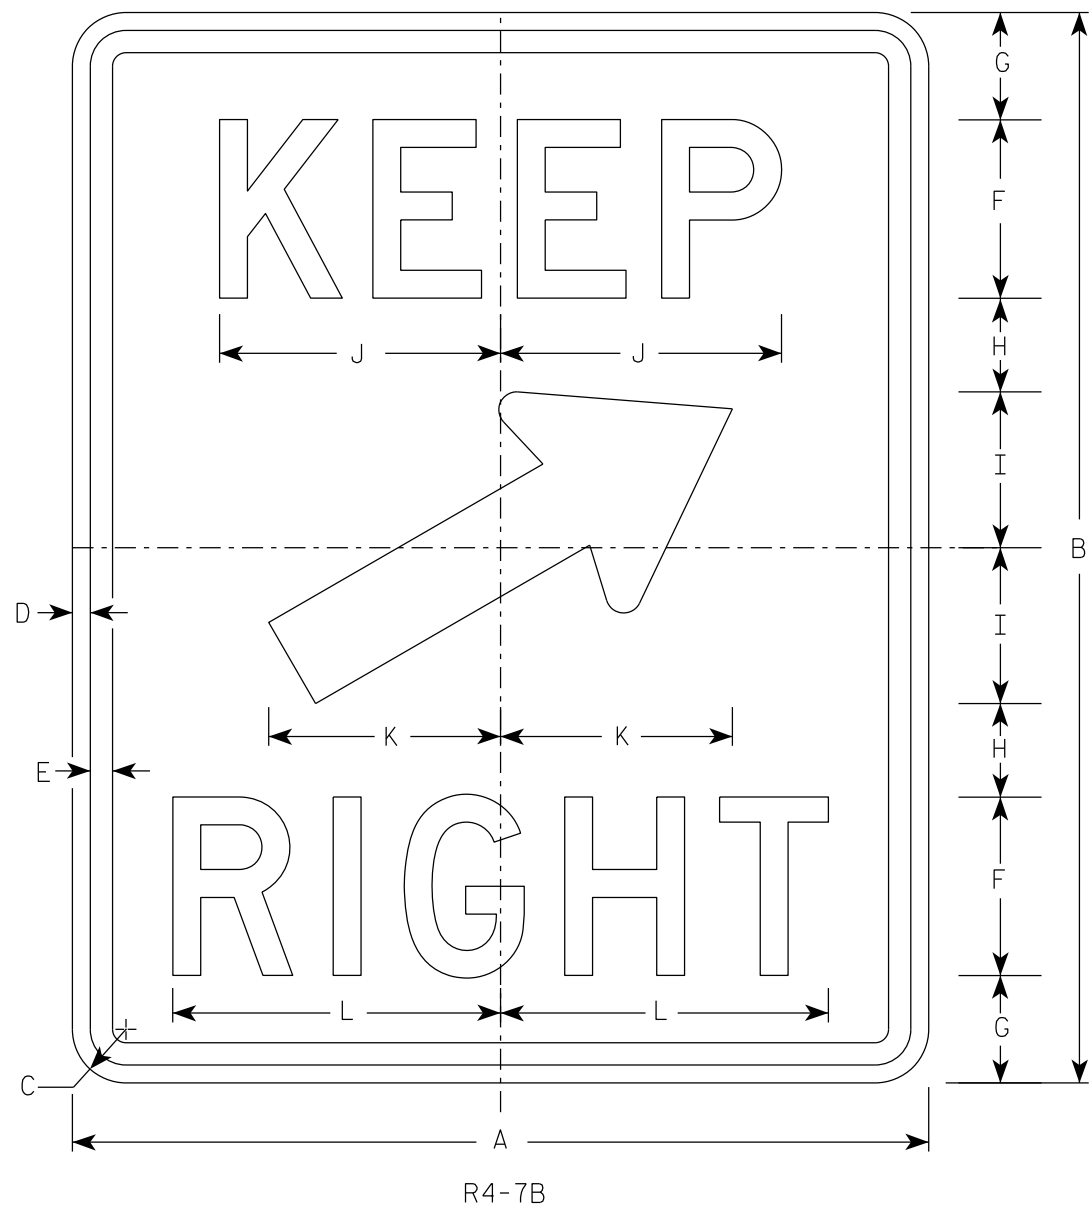

7

SIZE	A	B	C	D	E	F	G	H	I	J	K	L	M	N	O	P	Q	R	S	T	U	V	W	X	Y	Z	Area sq. ft.
1																											
2S	24	30	1 1/2	1/2	5/8	5	3	2 5/8	4 3/8	7 7/8	6 1/2	9 1/4	14 1/4	5 1/4	1/2	3		1/8	1 1/4								5.0
2M	24	30	1 1/2	1/2	5/8	5	3	2 5/8	4 3/8	7 7/8	6 1/2	9 1/4	14 1/4	5 1/4	1/2	3		1/8	1 1/4								5.0
3	36	48	1 7/8	1/2	5/8	8	5	3 7/8	7 1/8	12 5/8	10 1/2	14 3/4	22 7/8	9 1/8	7/8	5 1/4		3/8	2 1/4								12.0
4	36	48	1 7/8	1/2	5/8	8	5	3 7/8	7 1/8	12 5/8	10 1/2	14 3/4	22 7/8	9 1/8	7/8	5 1/4		3/8	2 1/4								12.0
5	36	48	1 7/8	1/2	5/8	8	5	3 7/8	7 1/8	12 5/8	10 1/2	14 3/4	22 7/8	9 1/8	7/8	5 1/4		3/8	2 1/4								12.0

PROJECT NO:

HWY:

COUNTY:

SHEET NO:

E