


NOTES

- 1. Sign is Type II - Type H Reflective
- 2. Color:
Background - White
Message - Black
- 3. Message Series - See note 4
- 4. Line 1 is Series "C"
Line 2 is Series "B"
Numeral is Series "D"
- 5. Substitute appropriate numerals.

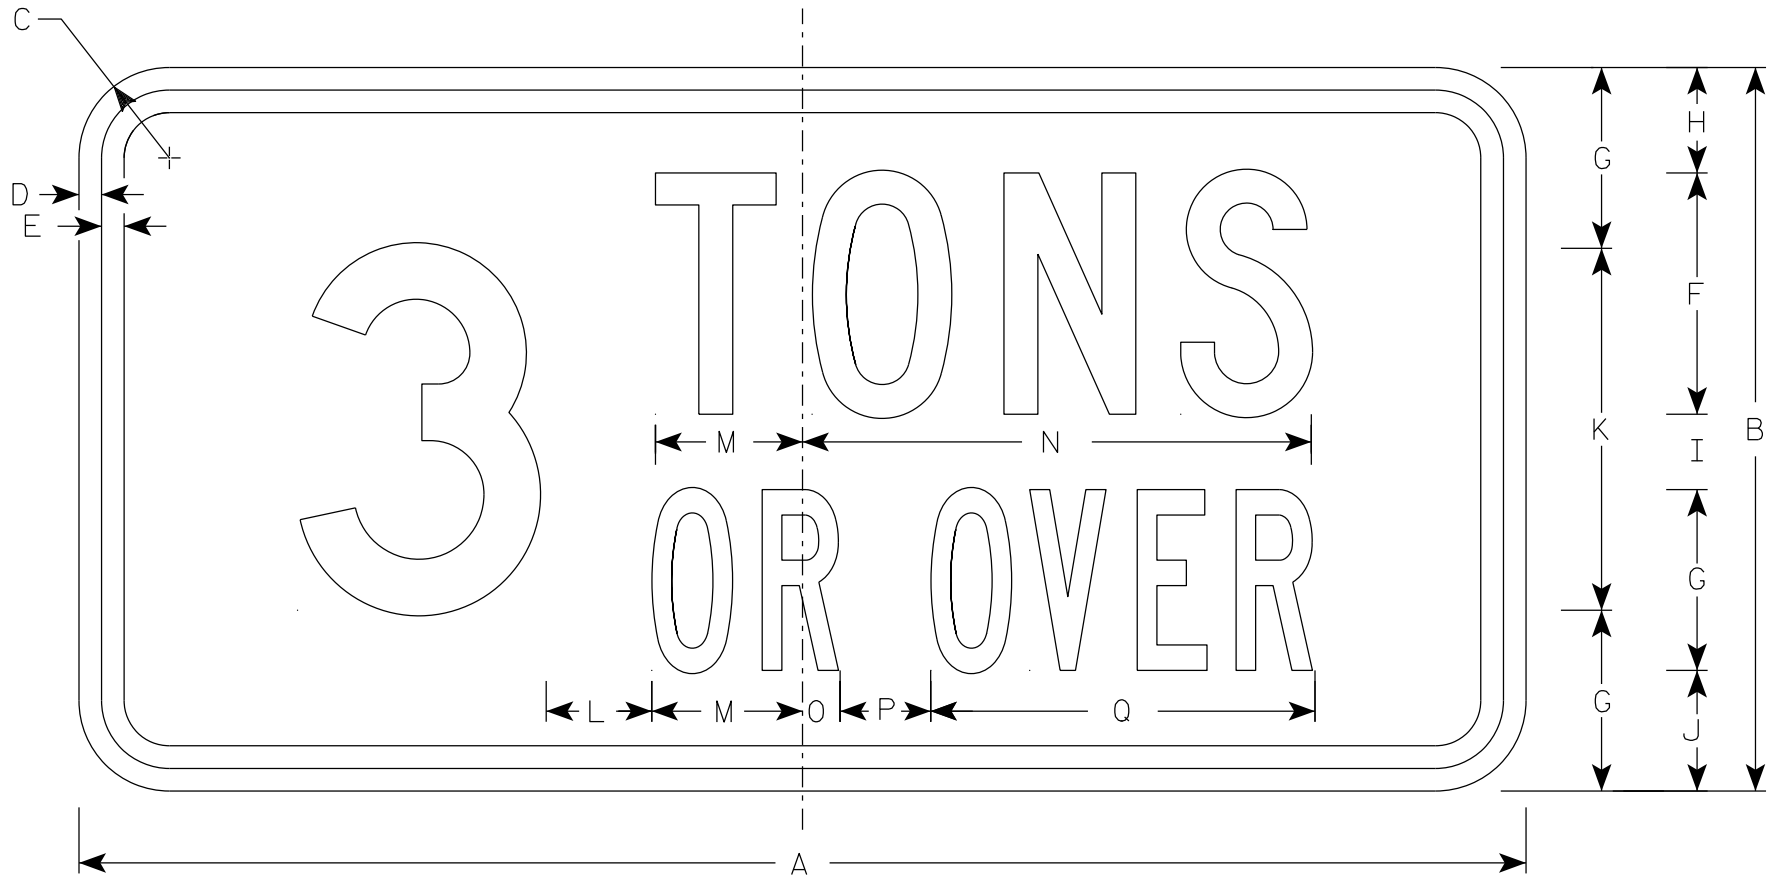

R5-2P

SIZE	A	B	C	D	E	F	G	H	I	J	K	L	M	N	O	P	Q	R	S	T	U	V	W	X	Y	Z	Area sq. ft.
1																											
2S	24	12	1 1/2	3/8	3/8	4	3	1 3/4	1 1/4	2	6	1 3/4	2 1/2	8 1/2	5/8	1 1/2	6 3/8										2.0
2M	24	12	1 1/2	3/8	3/8	4	3	1 3/4	1 1/4	2	6	1 3/4	2 1/2	8 1/2	5/8	1 1/2	6 3/8										2.0
3	30	15	1 1/2	3/8	1/2	5	4	2 1/8	1 3/8	2 1/2	7	2 1/4	3 1/8	10 1/2	1	2 3/8	8 1/2										2.25
4	36	18	1 1/2	3/8	1/2	6	5	2 5/8	1 3/8	3	9	2 1/2	3 3/4	12 5/8	1 3/8	3 1/8	10 1/2										4.5
5	48	24	1 7/8	3/8	5/8	8	6	3 1/2	2 1/2	4	12	3 1/2	4 7/8	16 7/8	1 1/4	3	12 3/4										8.0

PROJECT NO:

HWY:

COUNTY:

SHEET NO:

E