


7

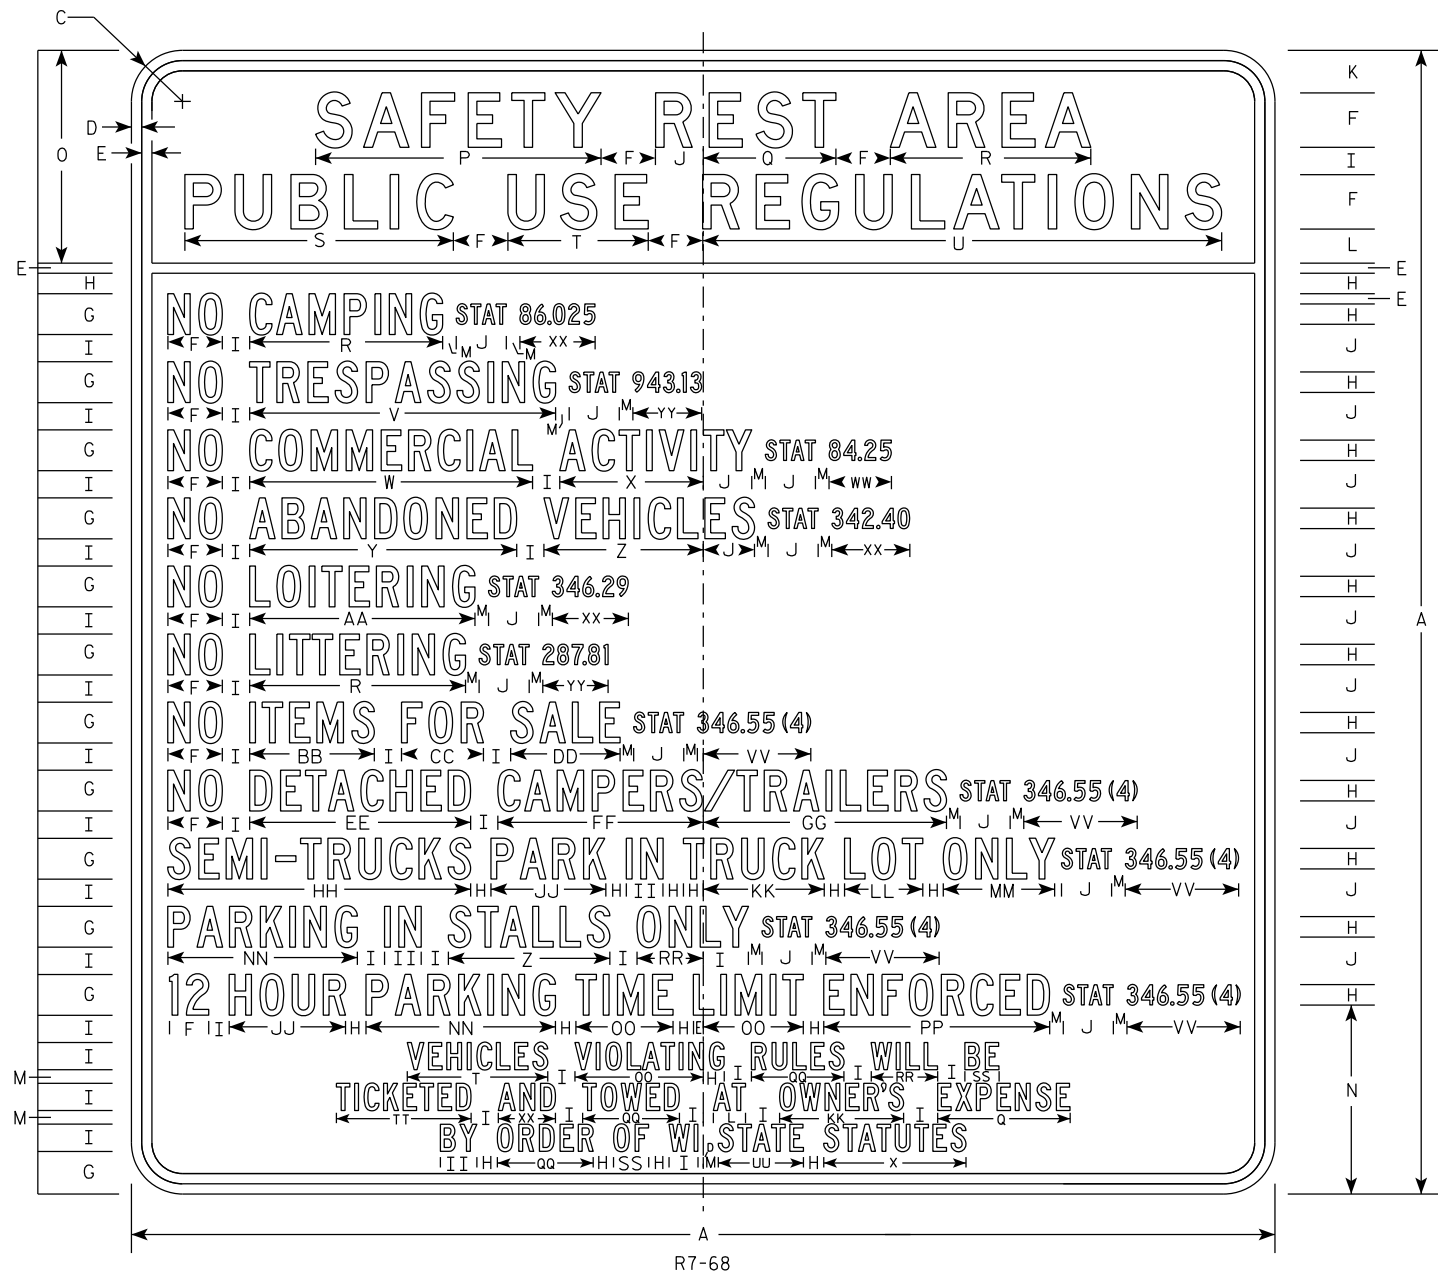

NOTES

- 1. Sign is Type II - Type H Reflective
- 2. Color:
 - Background - WHITE
 - Message - BLACK
- 3. Message Series - C

7

SIZE	A	B	C	D	E	F	G	H	I	J	K	L	M	N	O	P	Q	R	S	T	U	V	W	X	Y	Z	Area sq. ft.
1																											
2S	42		1 7⁄8	3⁄8	3⁄8	2	1 1⁄2	3⁄4	1	1 3⁄4	1 5⁄8	1 1⁄8	1⁄2	7	7 3⁄4	10 1⁄2	4 7⁄8	7 1⁄4	9 7⁄8	5 1⁄8	19	11 1⁄4	10 3⁄8	5 1⁄4	9 3⁄4	5 7⁄8	12.25
2M	42		1 7⁄8	3⁄8	3⁄8	2	1 1⁄2	3⁄4	1	1 3⁄4	1 5⁄8	1 1⁄8	1⁄2	7	7 3⁄4	10 1⁄2	4 7⁄8	7 1⁄4	9 7⁄8	5 1⁄8	19	11 1⁄4	10 3⁄8	5 1⁄4	9 3⁄4	5 7⁄8	12.25
3																											
4																											
5																											

SIZE	AA	BB	CC	DD	EE	FF	GG	HH	II	JJ	KK	LL	MM	NN	OO	PP	QQ	RR	SS	TT	UU	VV	WW	XX	YY	ZZ	Area sq. ft.
1																											
2S	8 1⁄4	4 5⁄8	3	4	8 1⁄8	7 1⁄2	8 7⁄8	11 1⁄8	1 3⁄8	4 1⁄4	4 1⁄2	2 7⁄8	4 1⁄8	7	3 5⁄8	8 1⁄4	3 3⁄8	2 1⁄2	1 1⁄4	5	3 1⁄8	4 1⁄8	2 1⁄4	2 7⁄8	2 1⁄2		12.25
2M	8 1⁄4	4 5⁄8	3	4	8 1⁄8	7 1⁄2	8 7⁄8	11 1⁄8	1 3⁄8	4 1⁄4	4 1⁄2	2 7⁄8	4 1⁄8	7	3 5⁄8	8 1⁄4	3 3⁄8	2 1⁄2	1 1⁄4	5	3 1⁄8	4 1⁄8	2 1⁄4	2 7⁄8	2 1⁄2		12.25
3																											
4																											
5																											

PROJECT NO:

SHEET NO:

E