


7

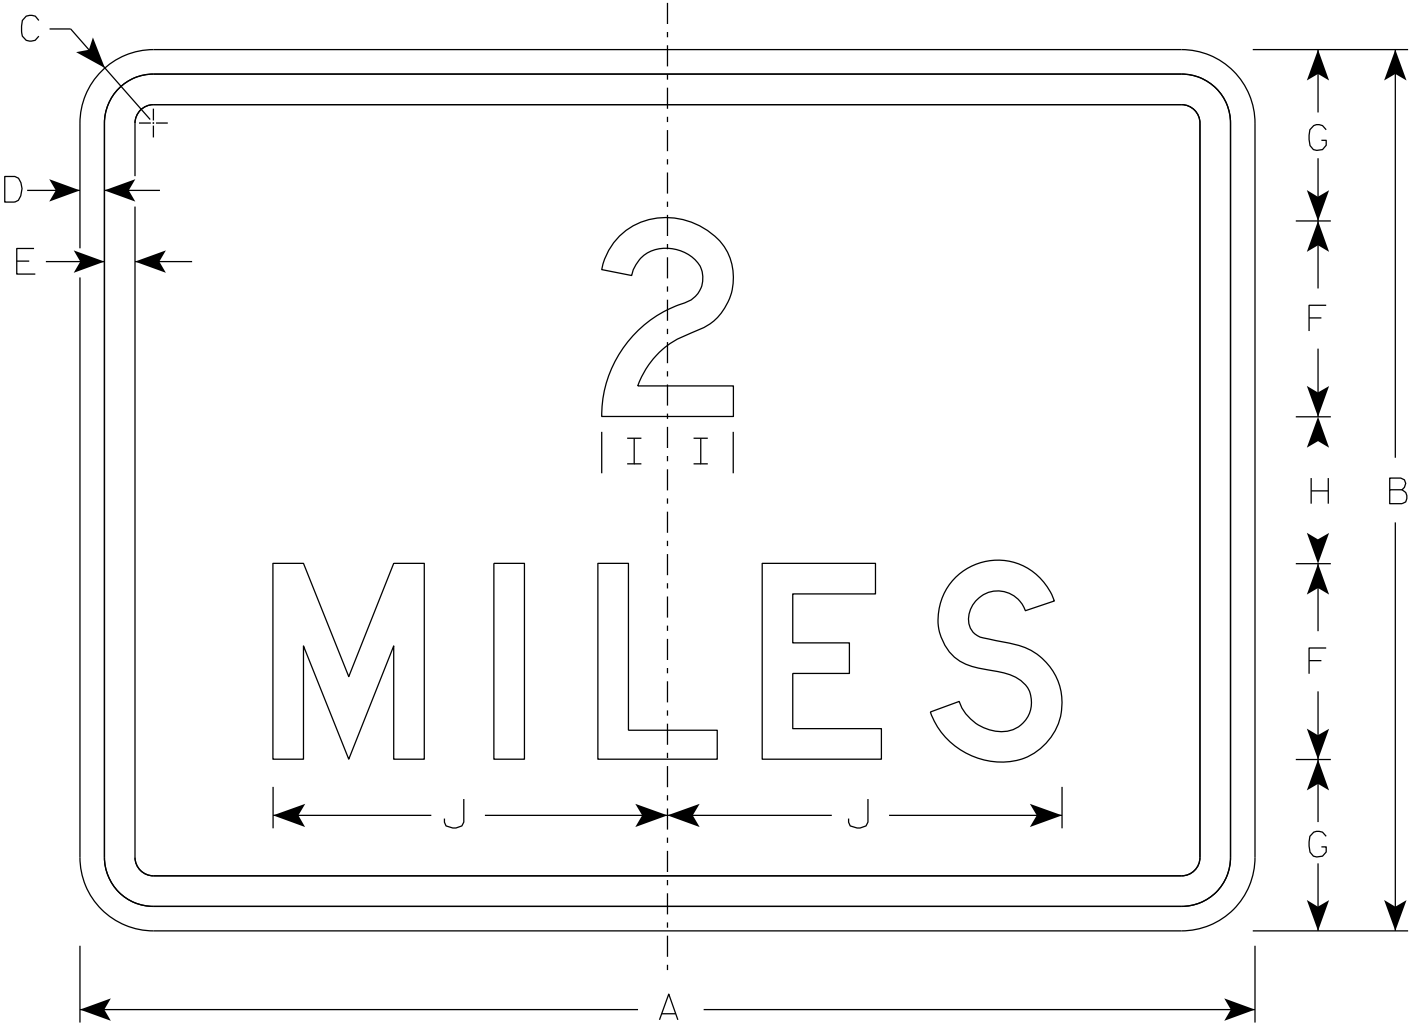

S16 - 3P

* See note 4

NOTES

- 1. Sign is Type II - Type F Reflective
- 2. Color:
Background - Yellow-Green
Message - Black
- 3. Message Series - D
- 4. Round distance to nearest whole Mile and substitute appropriate numerals and optically adjust spacing to achieve proper balance.

7

SIZE	A	B	C	D	E	F	G	H	I	J	K	L	M	N	O	P	Q	R	S	T	U	V	W	X	Y	Z	Area sq. ft.
1	24	18	1 1/2	1/2	5/8	4	3 1/2	3	1 3/8	8																	3.0
2S	30	24	1 1/2	1/2	5/8	6	4 1/2	3	2	12 1/8																	5.0
2M	30	24	1 1/2	1/2	5/8	6	4 1/2	3	2	12 1/8																	5.0
3	30	24	1 1/2	1/2	5/8	6	4 1/2	3	2	12 1/8																	5.0
4	42	30	1 7/8	5/8	3/4	8	5	4	2 3/4	16 1/8																	8.75
5	42	30	1 7/8	5/8	3/4	8	5	4	2 3/4	16 1/8																	8.75

STANDARD SIGN

S16 - 3P

WISCONSIN DEPT OF TRANSPORTATION

APPROVED *Matthew R. Rauch*
For State Traffic Engineer

DATE 5/18/26 PLATE NO. S16-3P.1