


NOTES

1. Sign is Type II - Type F Reflective
2. Color:

Background - Yellow

Message - Black
3. Message Series - E
4. Substitute appropriate numerals and optically adjust spacing of numerals, foot and inch marks to achieve proper balance.

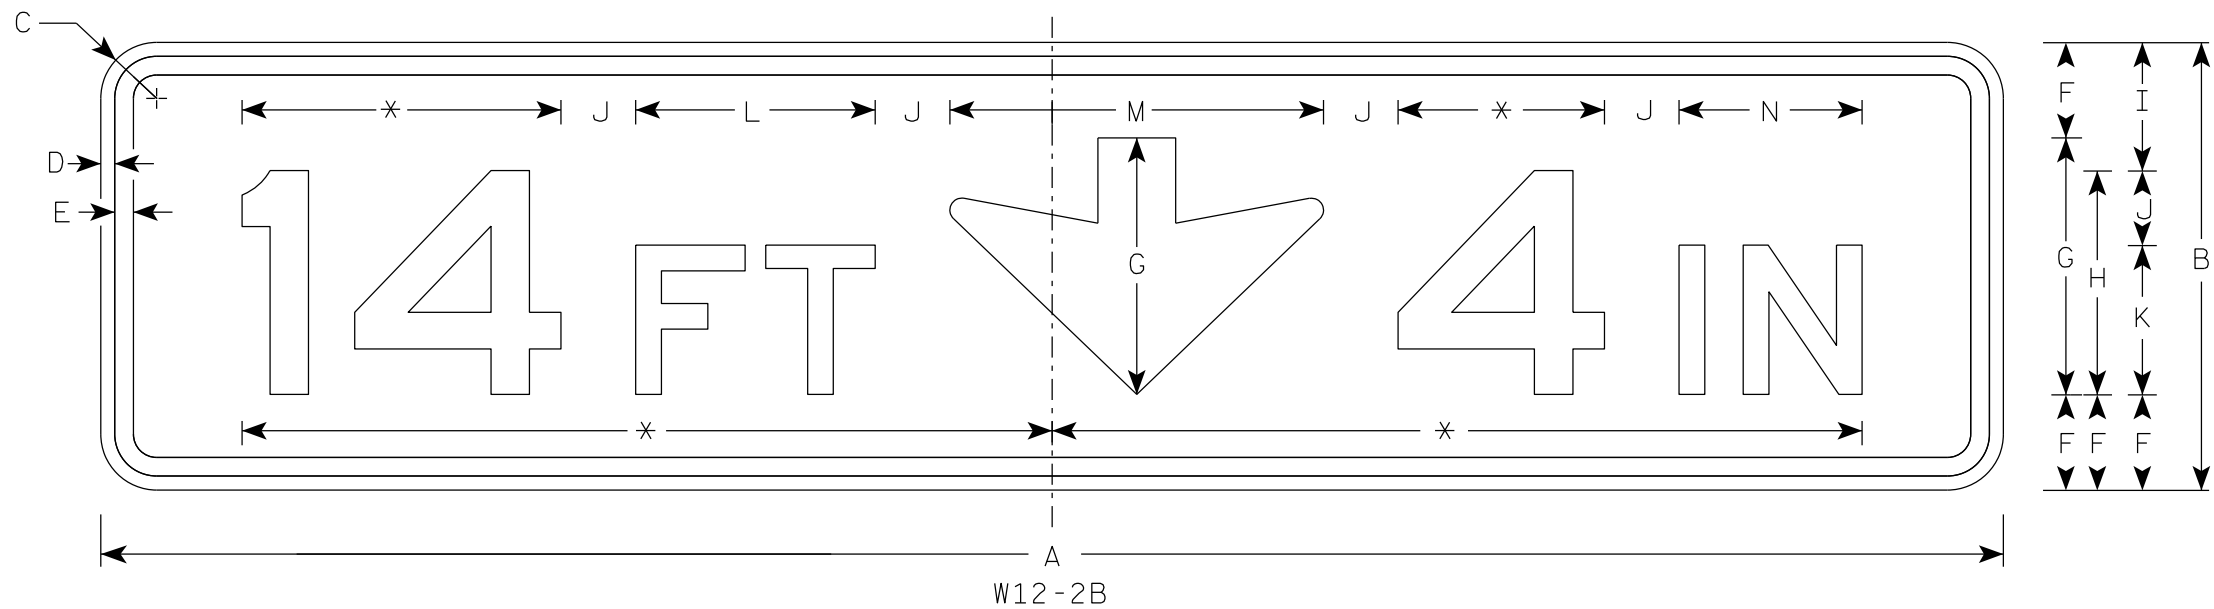

* Varies (See Note 4)

SIZE	A	B	C	D	E	F	G	H	I	J	K	L	M	N	O	P	Q	R	S	T	U	V	W	X	Y	Z	Area sq. ft.
1																											
2S	102	24	3	3/4	1	5 1/8	13 3/4	12	6 7/8	4	8	12 7/8	20	9 3/4													17.0
2M	102	24	3	3/4	1	5 1/8	13 3/4	12	6 7/8	4	8	12 7/8	20	9 3/4													17.0
3	102	24	3	3/4	1	5 1/8	13 3/4	12	6 7/8	4	8	12 7/8	20	9 3/4													17.0
4	102	24	3	3/4	1	5 1/8	13 3/4	12	6 7/8	4	8	12 7/8	20	9 3/4													17.0
5																											

PROJECT NO:

HWY:

COUNTY:

SHEET NO:

E