



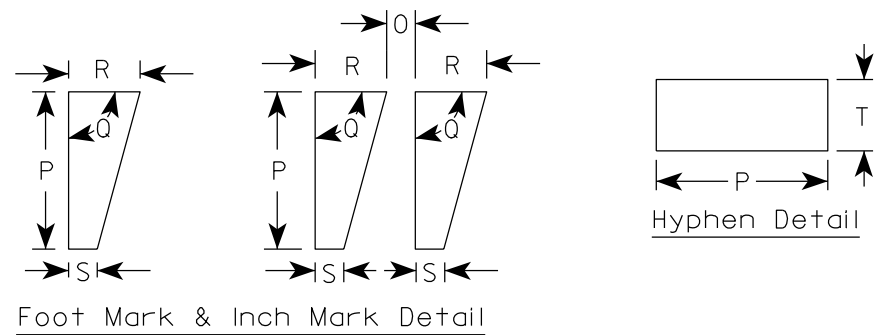

NOTES

1. Sign is Type II - Type F Reflective
2. Color:
Background - Yellow
Message - Black
3. Message Series - B
4. Substitute appropriate numerals and optically adjust spacing of numerals, hyphen, foot & inch marks to achieve proper balance.

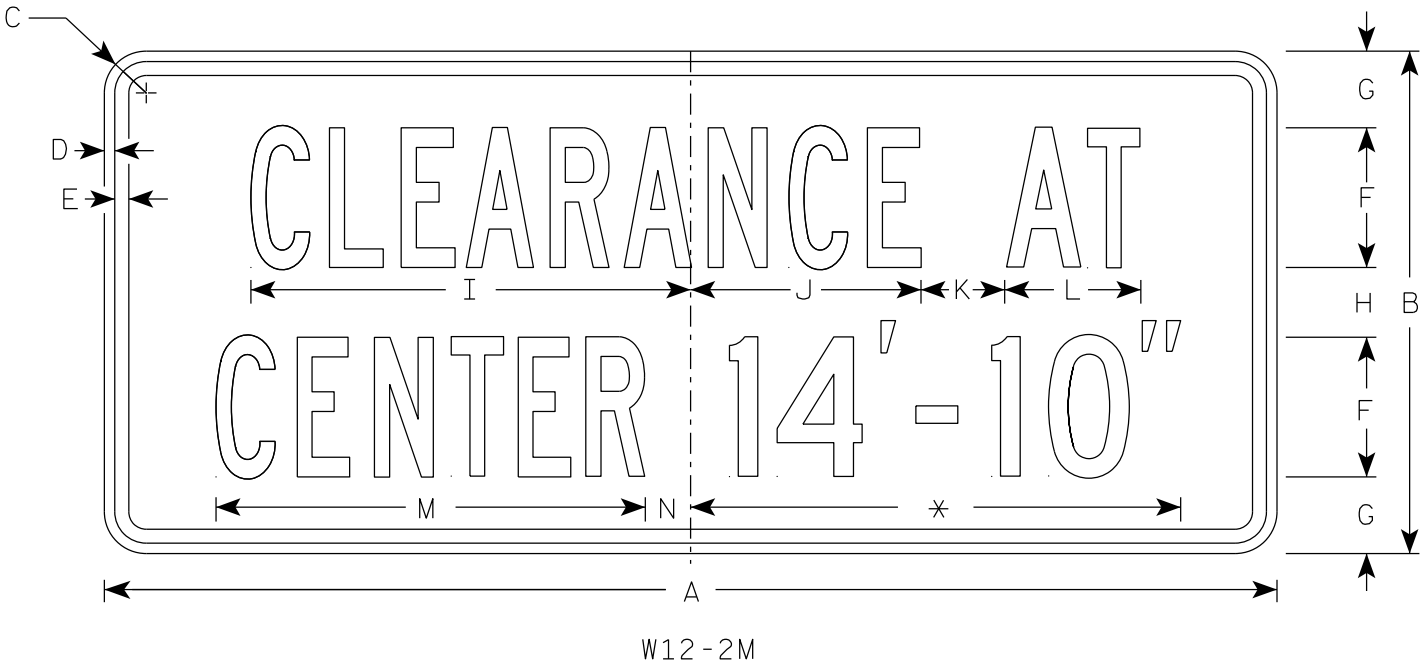

* Varies (See Note 4)

SIZE	A	B	C	D	E	F	G	H	I	J	K	L	M	N	O	P	Q	R	S	T	U	V	W	X	Y	Z	Area sq. ft.
1	42	18	1 1/2	3/8	1/2	5	2 3/4	2 1/2	15 3/4	8 1/4	3	4 7/8	15 3/8	1 5/8	3/8	1 1/8	90°	1/2	3/16	5/8	11 3/8						5.25
2S	42	18	1 1/2	3/8	1/2	5	2 3/4	2 1/2	15 3/4	8 1/4	3	4 7/8	15 3/8	1 5/8	3/8	1 1/8	90°	1/2	3/16	5/8	11 3/8						5.25
2M	42	18	1 1/2	3/8	1/2	5	2 3/4	2 1/2	15 3/4	8 1/4	3	4 7/8	15 3/8	1 5/8	3/8	1 1/8	90°	1/2	3/16	5/8	11 3/8						5.25
3	42	18	1 1/2	3/8	1/2	5	2 3/4	2 1/2	15 3/4	8 1/4	3	4 7/8	15 3/8	1 5/8	3/8	1 1/8	90°	1/2	3/16	5/8	11 3/8						5.25
4	60	30	1 7/8	1/2	5/8	8	4 7/8	4 1/4	25 1/4	13 1/4	4 3/4	7 7/8	24 5/8	2 5/8	1/2	1 5/8	90°	3/4	5/16	7/8	18 1/4						12.5
5																											

STANDARD SIGN
W12-2M & W12-2N

WISCONSIN DEPT OF TRANSPORTATION

APPROVED *Matthew R. Rauch*
for State Traffic Engineer

DATE 8/27/2025 PLATE NO. W12-2M.1