


7

7

NOTES

- 1. Sign is - Type F reflective
- 2. Color:
Background - Yellow
Message - Black
- 3. Message Series - E
- 4. The panel shown on this plate is for the use with E5-1A.
- 5. Sign width shall match the E5-1A.
- 6. Substitute appropriate numerals and adjust placement to achieve proper balance.

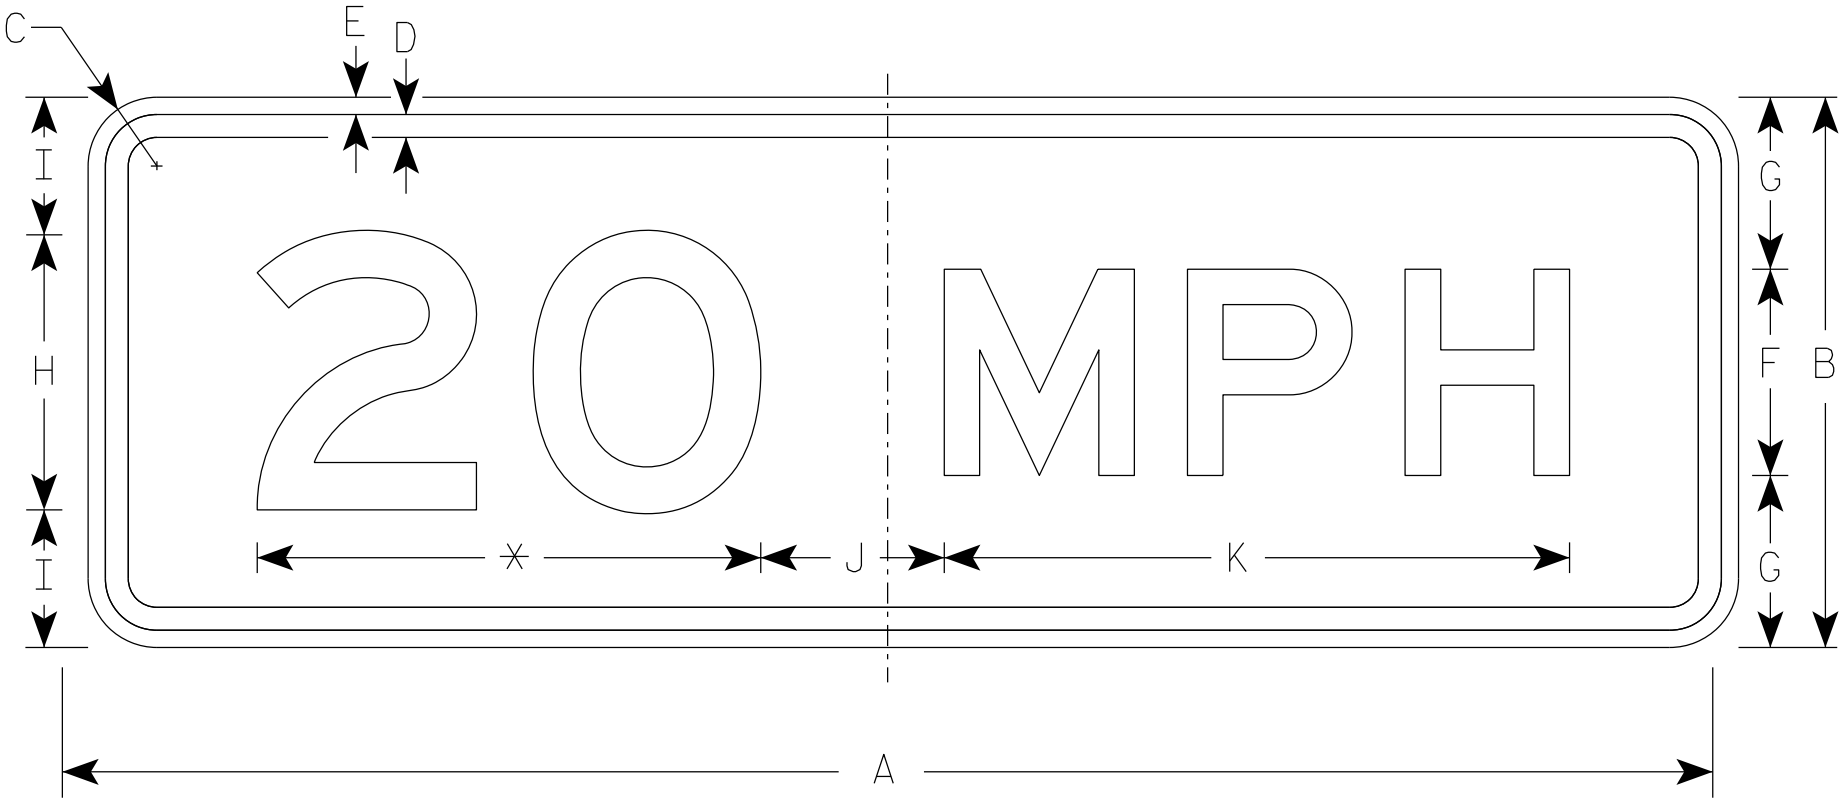

W13-1AP

* Varies (See note 6)

SIZE	A	B	C	D	E	F	G	H	I	J	K	L	M	N	O	P	Q	R	S	T	U	V	W	X	Y	Z	Area sq. ft.
1																											
2S																											
2M																											
3																											
4	Varies	24	3	1	3/4	9	7 1/2	12	6	8	27 1/4																12.0
5	Varies	24	3	1	3/4	9	7 1/2	12	6	8	27 1/4																12.0

STANDARD SIGN
W13-1AP

WISCONSIN DEPT OF TRANSPORTATION

APPROVED Matthew R. Rauch
For State Traffic Engineer

DATE 3/5/26 PLATE NO. W13-1AP.1