


7

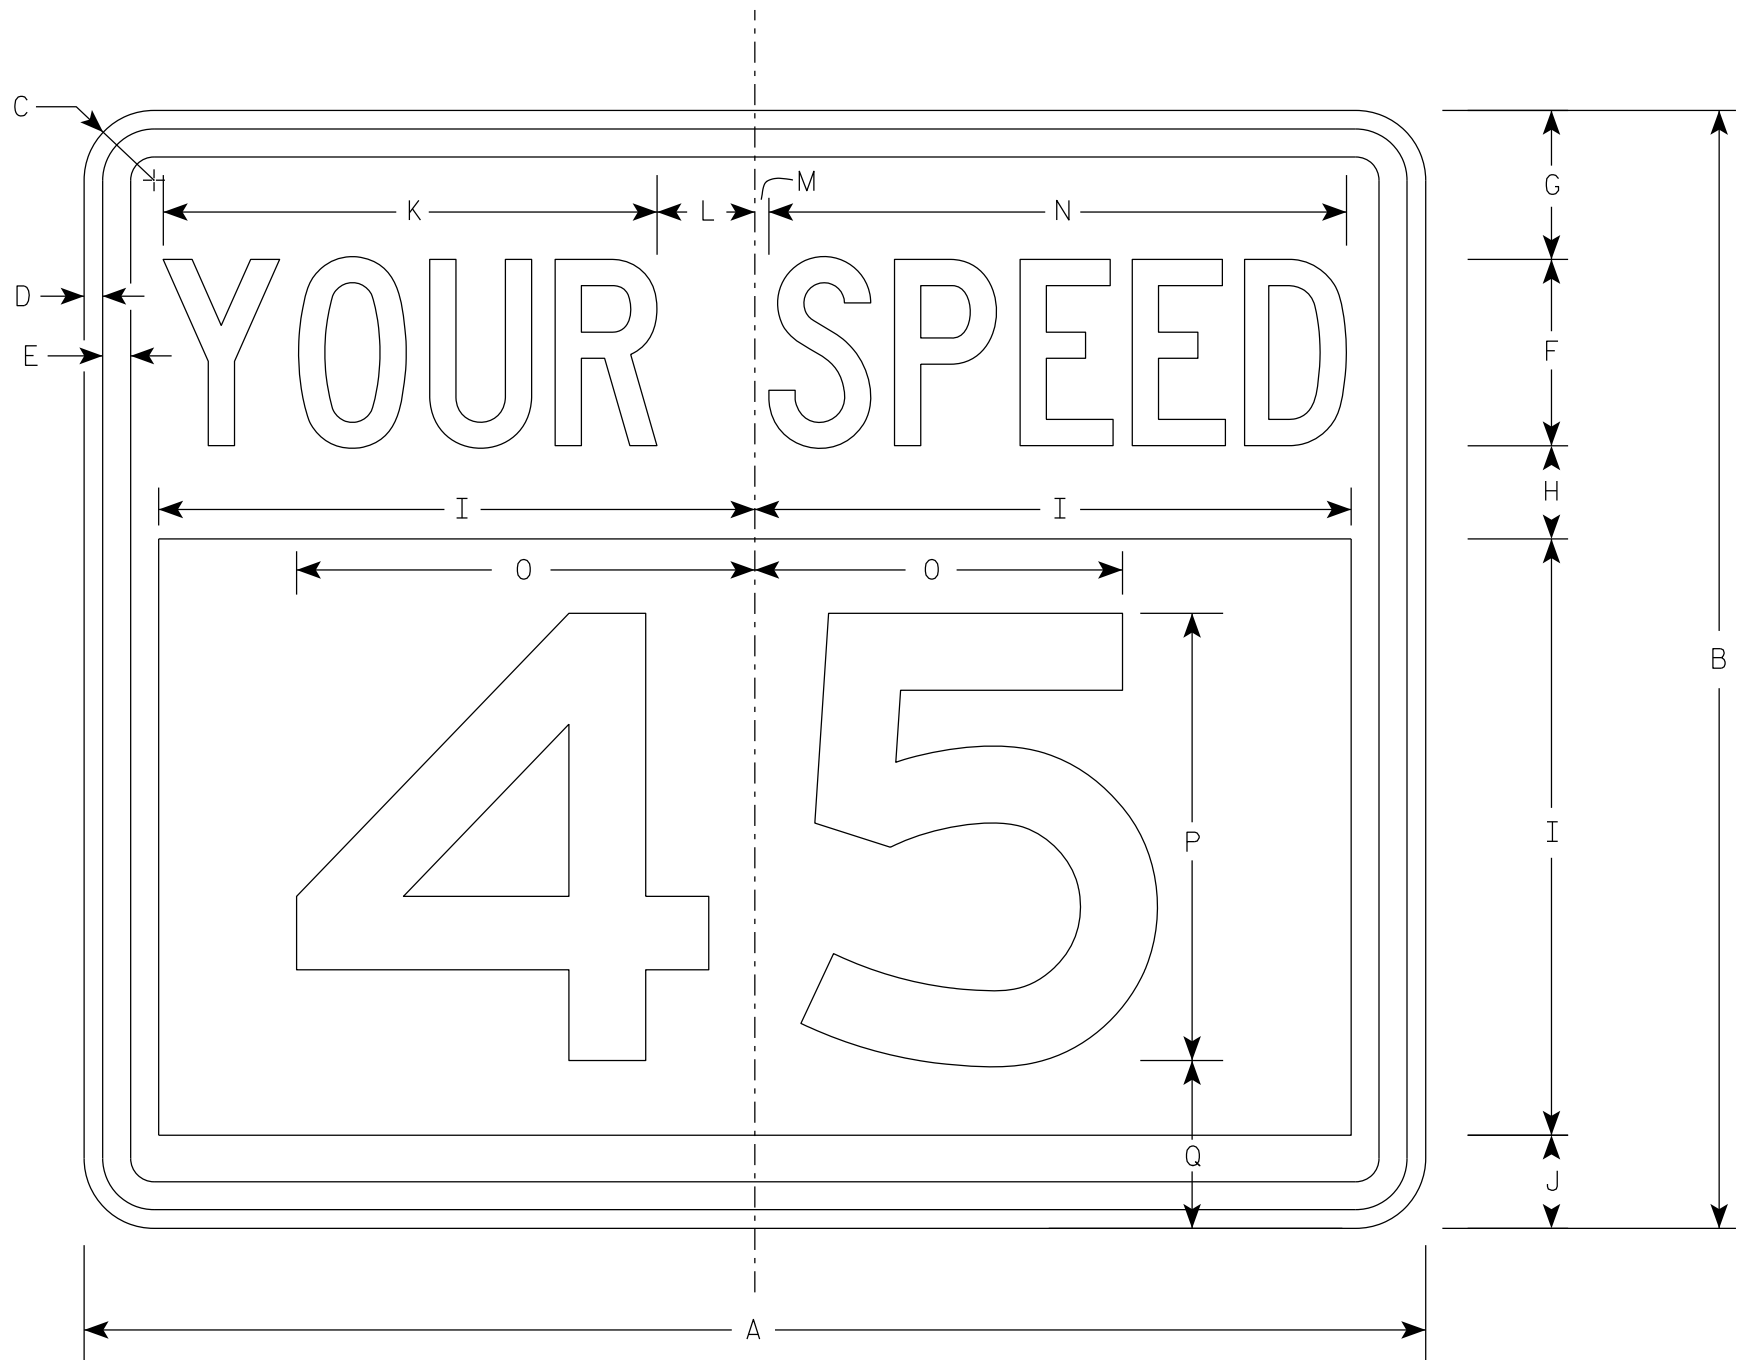

W13-20A

NOTES

- 1. Sign is Type II - Type F Reflective
- 2. Color:
Background - Yellow
Message - Black
- 3. Message Series - Line 1 is series C
Line 2 is series E
- 4. Variable speed screen allows minor modifications to accommodate manufacture specifications.

7

SIZE	A	B	C	D	E	F	G	H	I	J	K	L	M	N	O	P	Q	R	S	T	U	V	W	X	Y	Z	Area sq. ft.	
1																												
2S	24	18	1 1/2	3/8	1/2	3	2 1/4	1 1/2	10	1 3/8	8 3/8	1 5/8	3/8	9 5/8	VARIES	8	2 1/2											3.0
2M	30	24	1 1/2	3/8	1/2	4	3	2	13	2	10 7/8	2 1/8	3/8	12 3/4	VARIES	10	3 1/2											5.0
3	36	30	1 7/8	1/2	3/4	5	4	2 1/2	16	2 1/2	13 1/4	2 5/8	3/8	15 1/2	VARIES	12	4 1/2											7.5
4	36	30	1 7/8	1/2	3/4	5	4	2 1/2	16	2 1/2	13 1/4	2 5/8	3/8	15 1/2	VARIES	12	4 1/2											7.5
5	48	36	2 1/4	5/8	7/8	6	4 1/4	3	20	2 3/4	17	3 1/4	3/4	19 5/8	VARIES	14	5 3/4											12.0

PROJECT NO:

HWY:

COUNTY:

SHEET NO:

E