



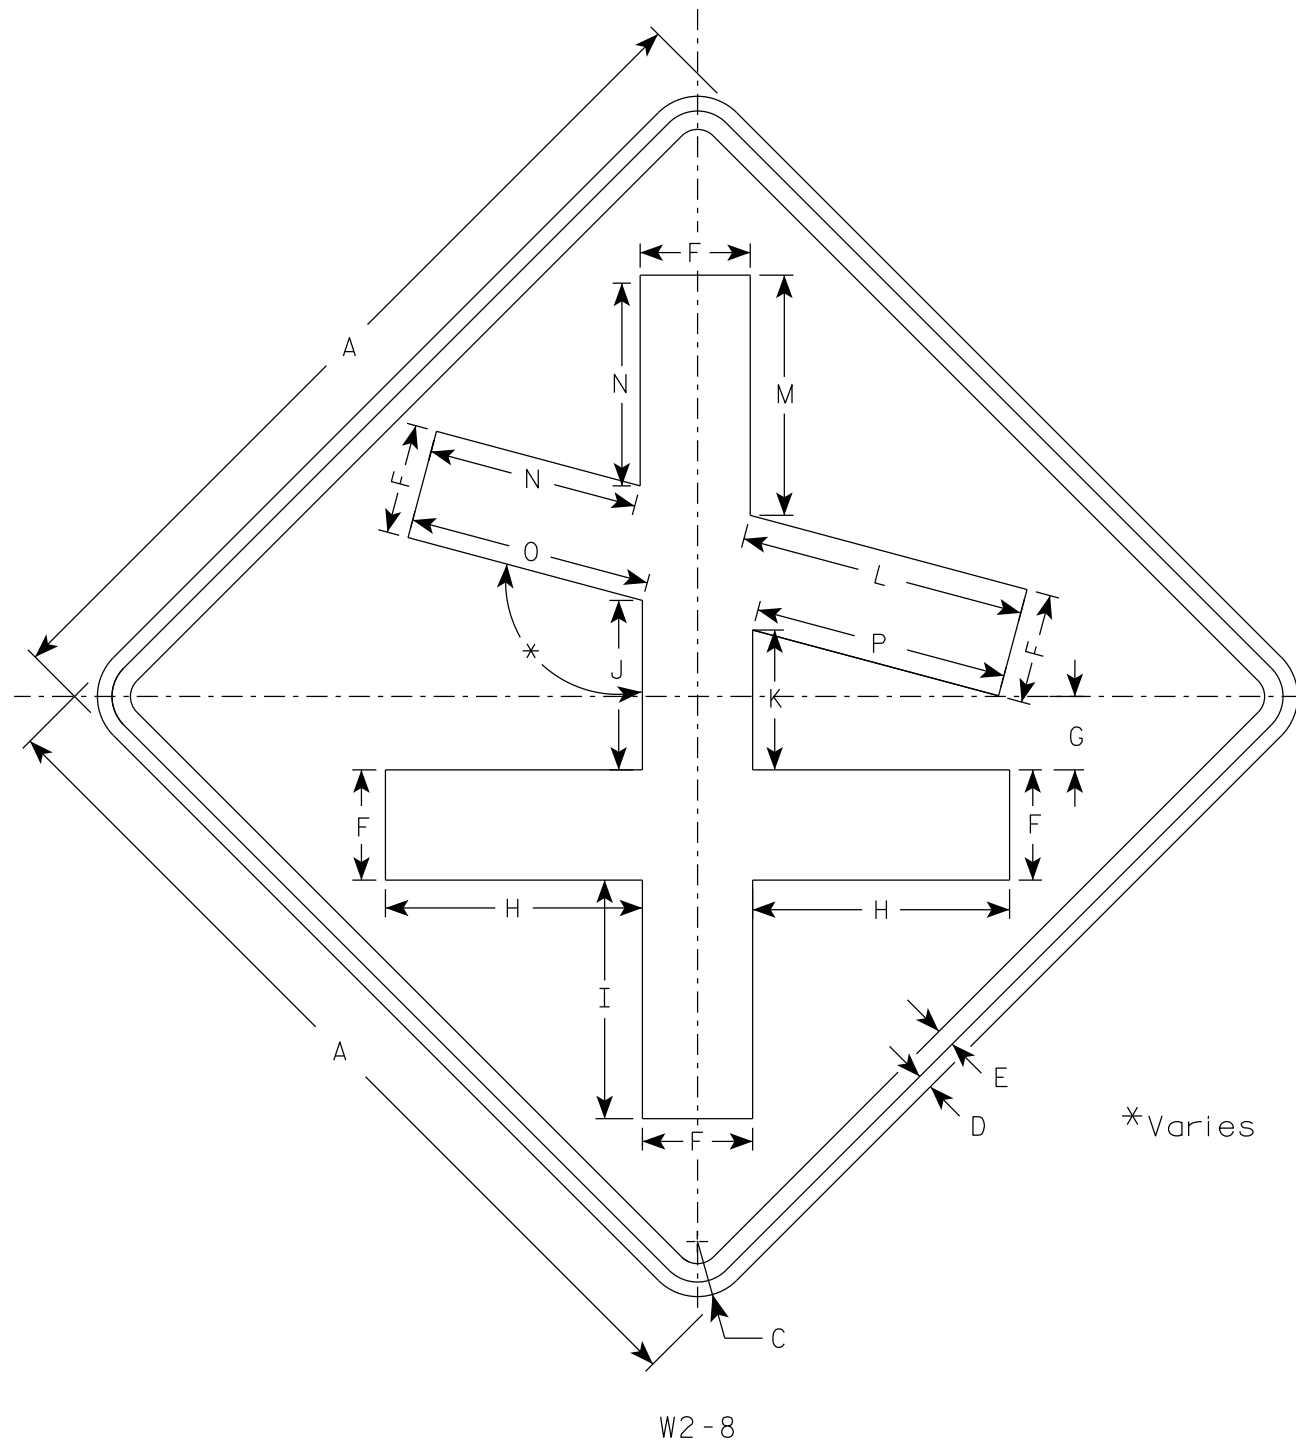

NOTES

- 1. Sign is Type II - Type F Reflective
- 2. Color:
Background - Yellow
Message - Black
- 3. Message Series - C
- 4. The symbol of the intersection should match actual field conditions.

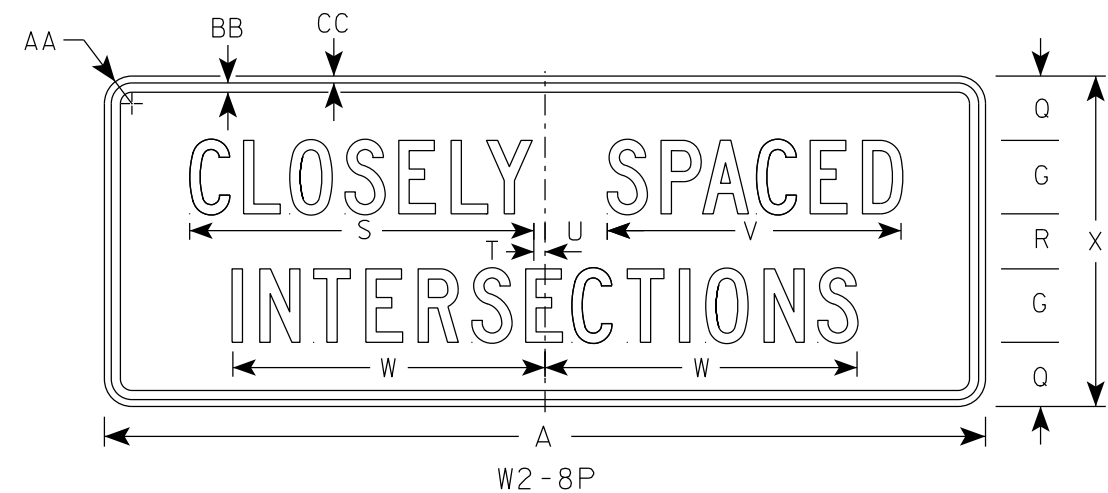

SIZE	A	B	C	D	E	F	G	H	I	J	K	L	M	N	O	P	Q	R	S	T	U	V	W	X	AA	BB	CC	W2-8 Area sq. ft.	W2-8P Area sq. ft.
1																													
2S																													
2M																													
3																													
4	48		3	3/4	1	6	4	14	13	9 1/4	7 5/8	15 5/8	13 1/16	11 1/2	13 1/4	13 7/8	3 1/2	3	18 3/4	5/8	3 3/8	16	17	18	1 7/8	5/8	1/2	16.0	6.0
5																													

PROJECT NO:

HWY:

COUNTY:

SHEET NO:

E