

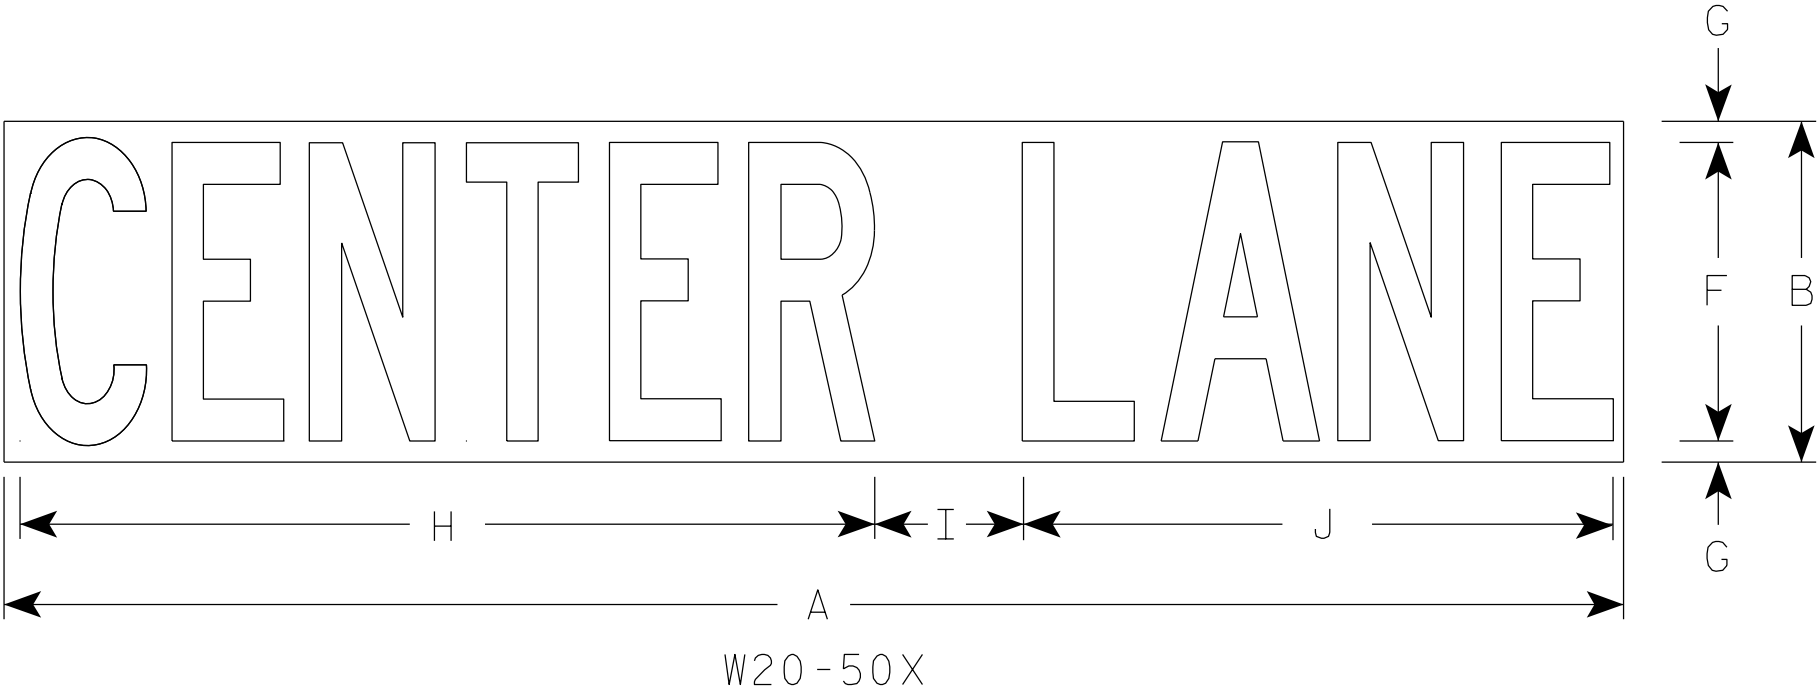


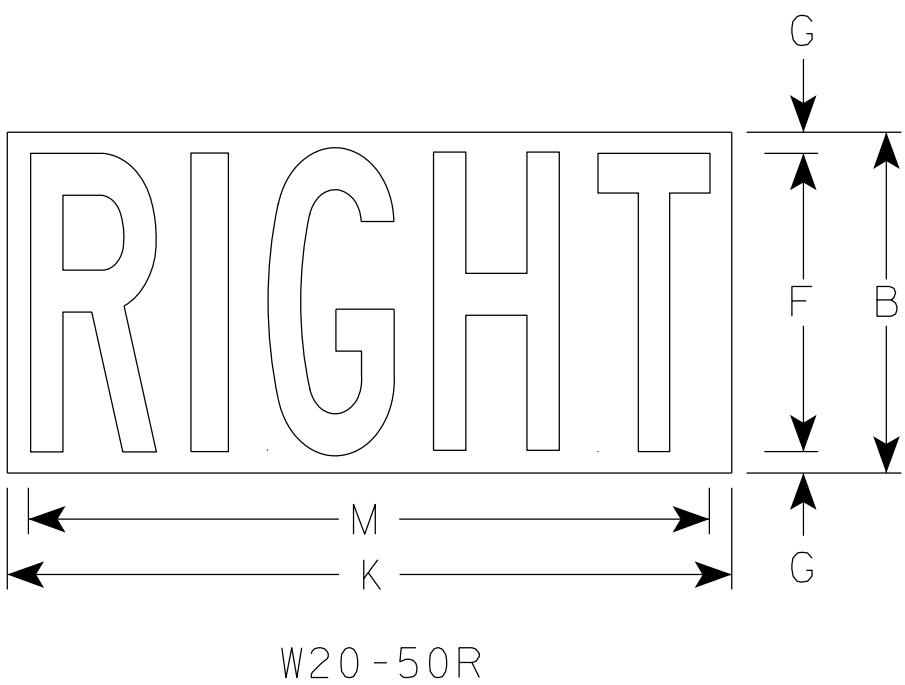

- NOTES
- 1. All Signs are Type II - Type F Reflective
 - 2. Color:
Background - Orange
Message - Black
 - 3. Message Series - B
 - 4. These plaques are for changing the message shown on the W20-5 series of signs.
 - 5. W20-50L (Left)
W20-50R (Right)
W20-50X (Center Lane)

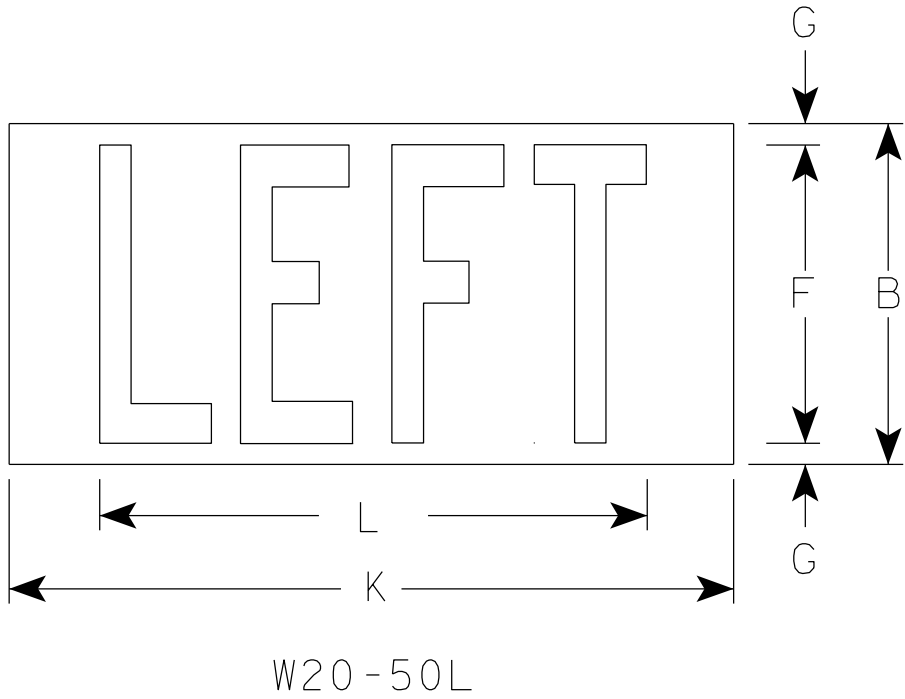

SIZE	A	B	C	D	E	F	G	H	I	J	K	L	M	N	O	P	Q	R	S	T	U	V	W	X	W20-50X	W20-50R&L
																									Area sq. ft.	Area sq. ft.
1	31	6				5	1/2	15 7/8	3 1/8	10 5/8	13	9 5/8	12												1.30	0.72
2S	38	8				7	1/2	20	3 1/2	13 7/8	17	12 7/8	16												2.11	0.94
2M	38	8				7	1/2	20	3 1/2	13 7/8	17	12 7/8	16												2.11	0.94
3	38	8				7	1/2	20	3 1/2	13 7/8	17	12 7/8	16												2.11	0.94
4	38	8				7	1/2	20	3 1/2	13 7/8	17	12 7/8	16												2.11	0.94
5	38	8				7	1/2	20	3 1/2	13 7/8	17	12 7/8	16												2.11	0.94

SUPPLEMENTARY MESSAGES
FOR W20-5 SIGN

WISCONSIN DEPT OF TRANSPORTATION

APPROVED *Matthew R. Rauch*
for State Traffic Engineer

DATE 3/12/2024 PLATE NO. W20-50M.4