


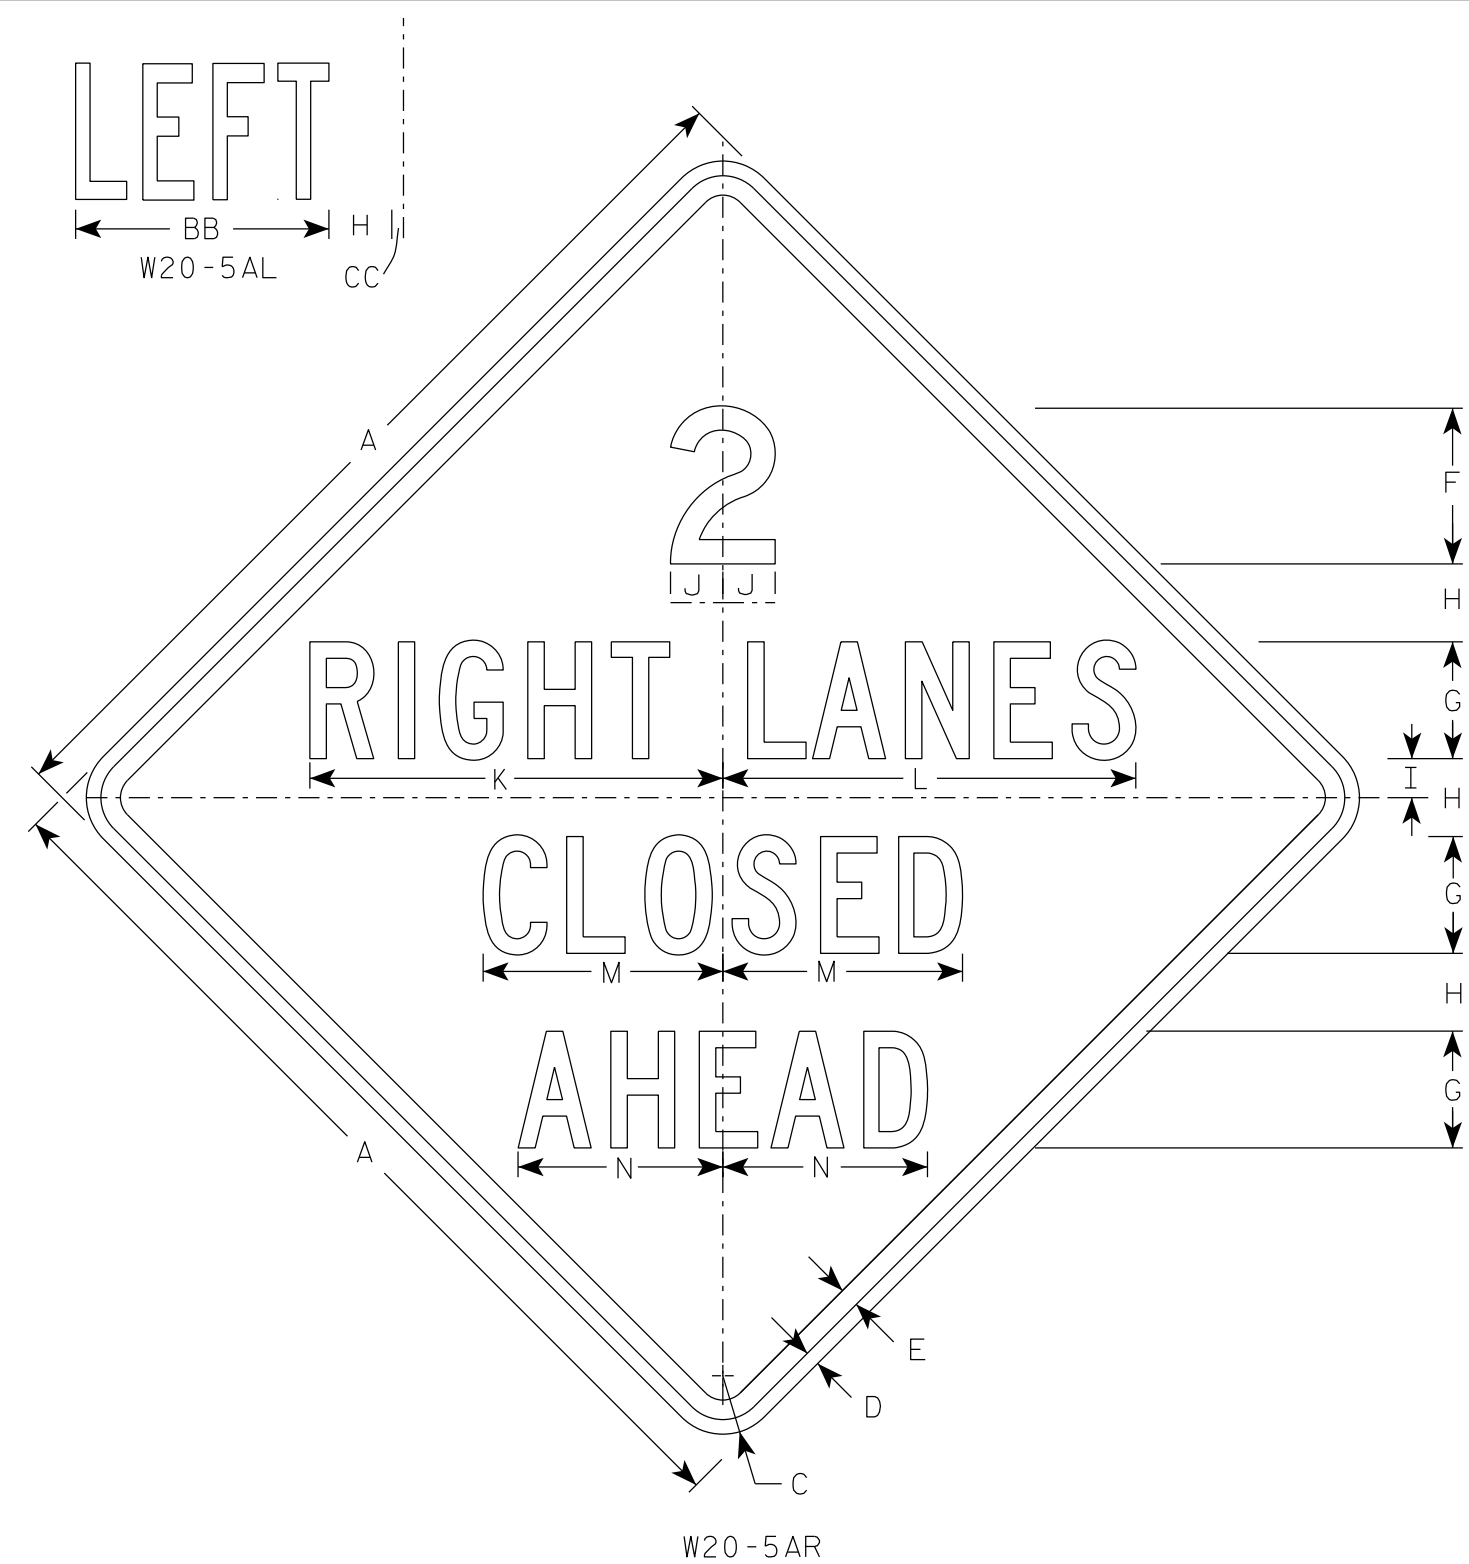

- NOTES**
1. Sign is Type II - Type F Reflective
 2. Color:
Background - Orange
Message - Black
 3. Message Series - See Note 5
 4. Corners may be square or rounded when base material is plywood but borders shall be rounded as shown. When base material is metal, the corners and borders shall be rounded.
 5. Line 1 - Series D
Lines 2, 3 & 4 Series C.
 5. Substitute appropriate number if more than 2 Lanes

SIZE	A	B	C	D	E	F	G	H	I	J	K	L	M	N	O	P	Q	R	S	T	U	V	W	X	Y	Z	AA	BB	CC	Area sq. ft.
1	36		2 1/4	5/8	7/8	6	5	2 1/2	1 1/4	2 3/8	16 1/2	16 1/2	10 1/4	8 3/4	6	1 3/8	1	9 3/8	4 3/4	8 1/2	1 1/2	5 5/8	9 1/2	2 3/8	2	5 7/8	7 1/4	12 1/4	7/8	9.0
2S	48		3	3/4	1	8	6	4	2	2 3/4	21 1/4	21 1/4	12 3/8	10 1/2	7	1 1/2	1 1/4	11 1/2	4 7/8	10 3/4	2 1/2	6 5/8	12	2 7/8	2 1/8	6 7/8	8 5/8	14 3/4	5/8	16.0
2M	48		3	3/4	1	8	6	4	2	2 3/4	21 1/4	21 1/4	12 3/8	10 1/2	7	1 1/2	1 1/4	11 1/2	4 7/8	10 3/4	2 1/2	6 5/8	12	2 7/8	2 1/8	6 7/8	8 5/8	14 3/4	5/8	16.0
3	48		3	3/4	1	8	6	4	2	2 3/4	21 1/4	21 1/4	12 3/8	10 1/2	7	1 1/2	1 1/4	11 1/2	4 7/8	10 3/4	2 1/2	6 5/8	12	2 7/8	2 1/8	6 7/8	8 5/8	14 3/4	5/8	16.0
4	48		3	3/4	1	8	6	4	2	2 3/4	21 1/4	21 1/4	12 3/8	10 1/2	7	1 1/2	1 1/4	11 1/2	4 7/8	10 3/4	2 1/2	6 5/8	12	2 7/8	2 1/8	6 7/8	8 5/8	14 3/4	5/8	16.0
5	48		3	3/4	1	8	6	4	2	2 3/4	21 1/4	21 1/4	12 3/8	10 1/2	7	1 1/2	1 1/4	11 1/2	4 7/8	10 3/4	2 1/2	6 5/8	12	2 7/8	2 1/8	6 7/8	8 5/8	14 3/4	5/8	16.0

STANDARD SIGN
W20-5AR, AL

WISCONSIN DEPT OF TRANSPORTATION

APPROVED *Matthew R. Rauch*
For State Traffic Engineer

DATE 3/23/26 PLATE NO. W20-5A.2

PROJECT NO:

HWY:

COUNTY:

SHEET NO: E