


7

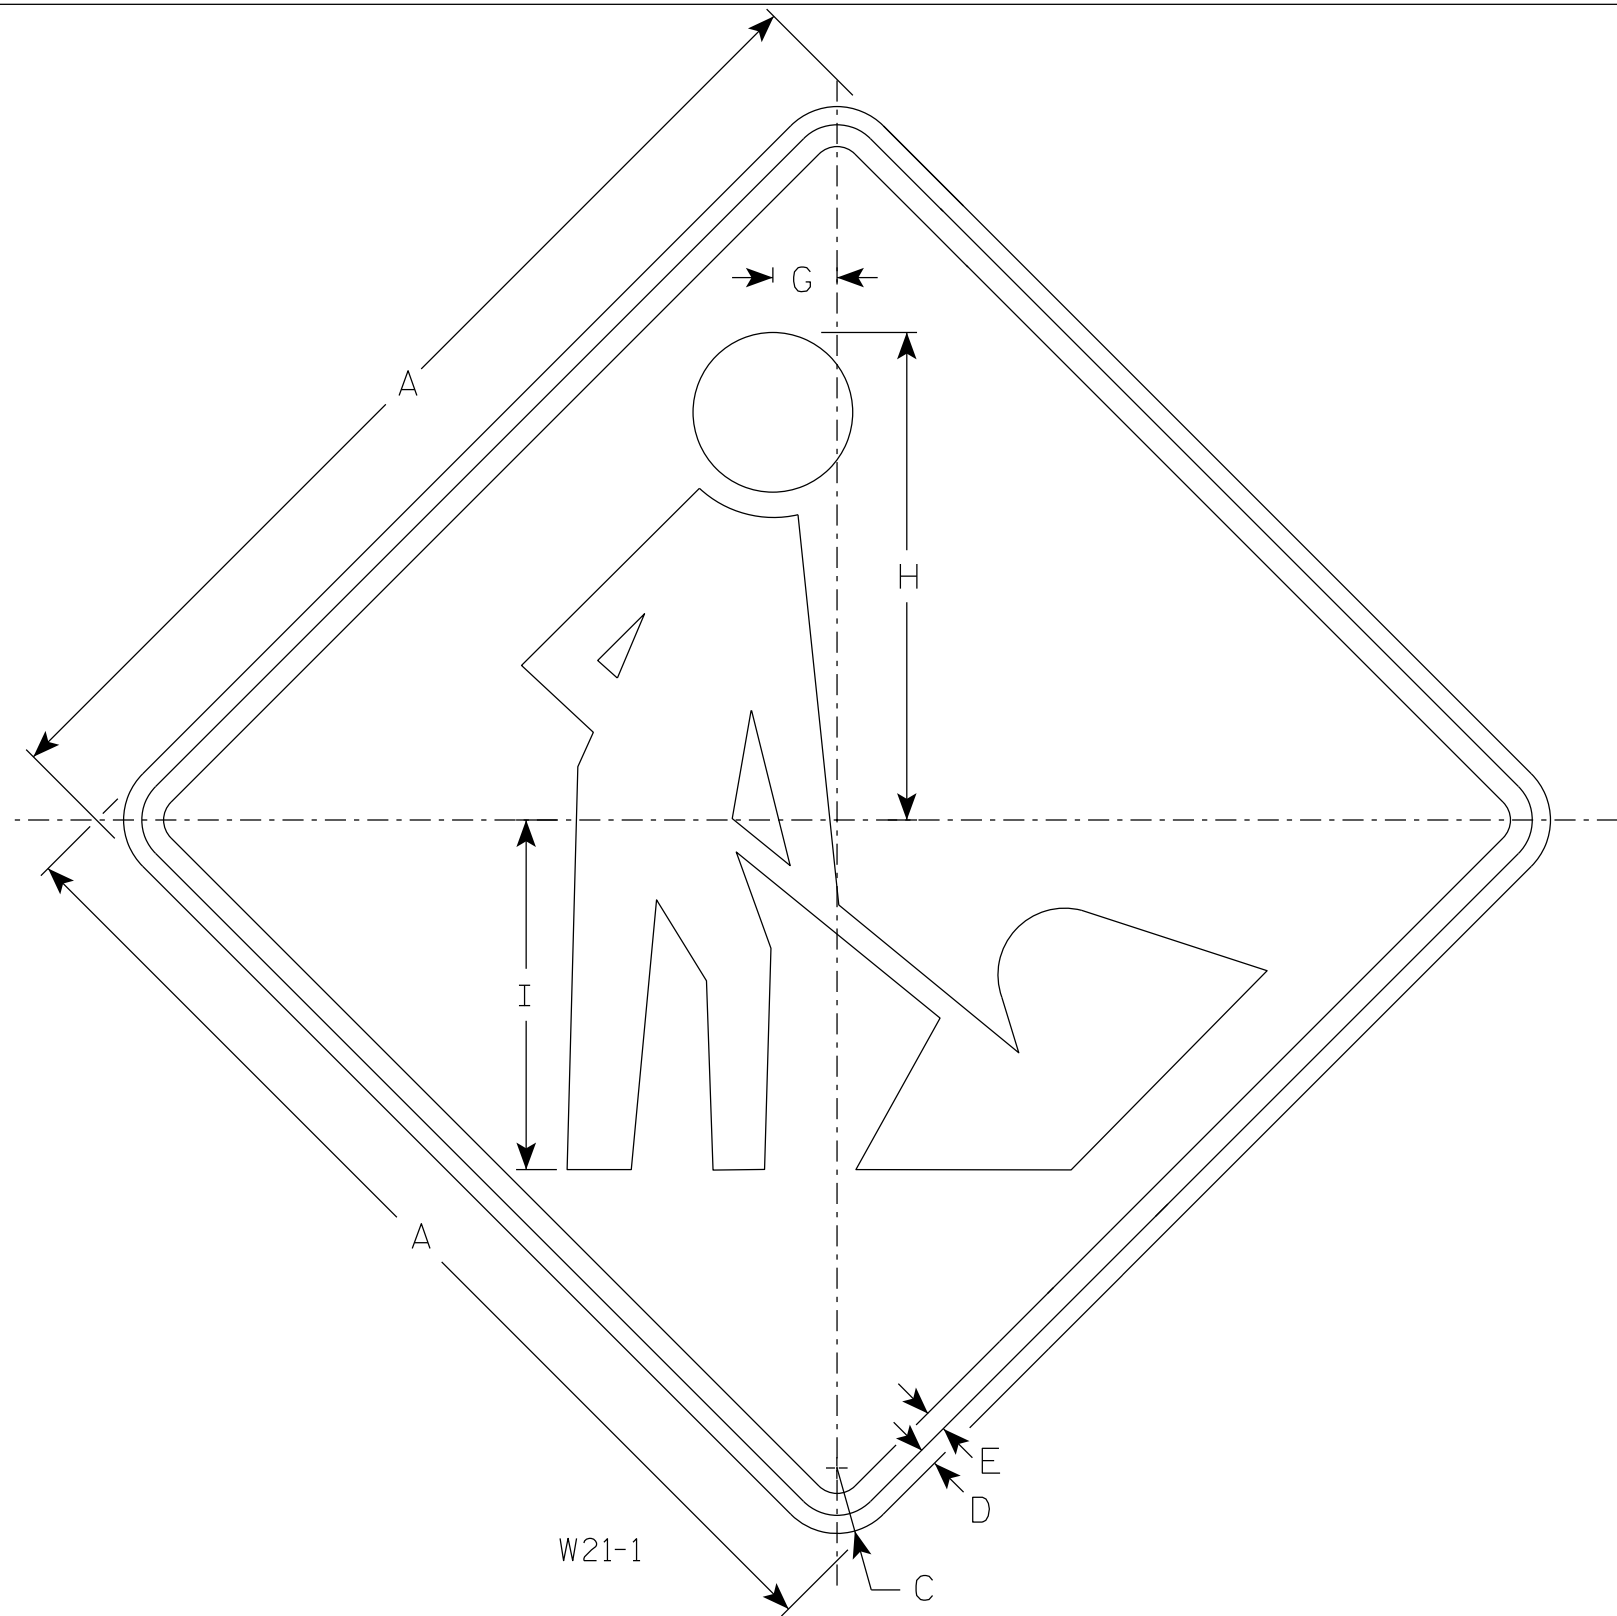

NOTES

- 1. Sign is Type II - Type F Reflective
- 2. Color:
Background - Orange
Message - Black

7

SIZE	A	B	C	D	E	F	G	H	I	J	K	L	M	N	O	P	Q	R	S	T	U	V	W	X	Y	Z	Area sq. ft.
1	36		2 1/4	5/8	3/4		2 1/4	16 7/8	12																		9.0
2S	48		3	3/4	1		3	22 3/8	16																		16.0
2M	48		3	3/4	1		3	22 3/8	16																		16.0
3	48		3	3/4	1		3	22 3/8	16																		16.0
4	48		3	3/4	1		3	22 3/8	16																		16.0
5	48		3	3/4	1		3	22 3/8	16																		16.0

STANDARD SIGN

W21-1

WISCONSIN DEPT OF TRANSPORTATION

APPROVED *Matthew R. Rauch*
For State Traffic Engineer

DATE 9/9/25 PLATE NO. W21-1.1