


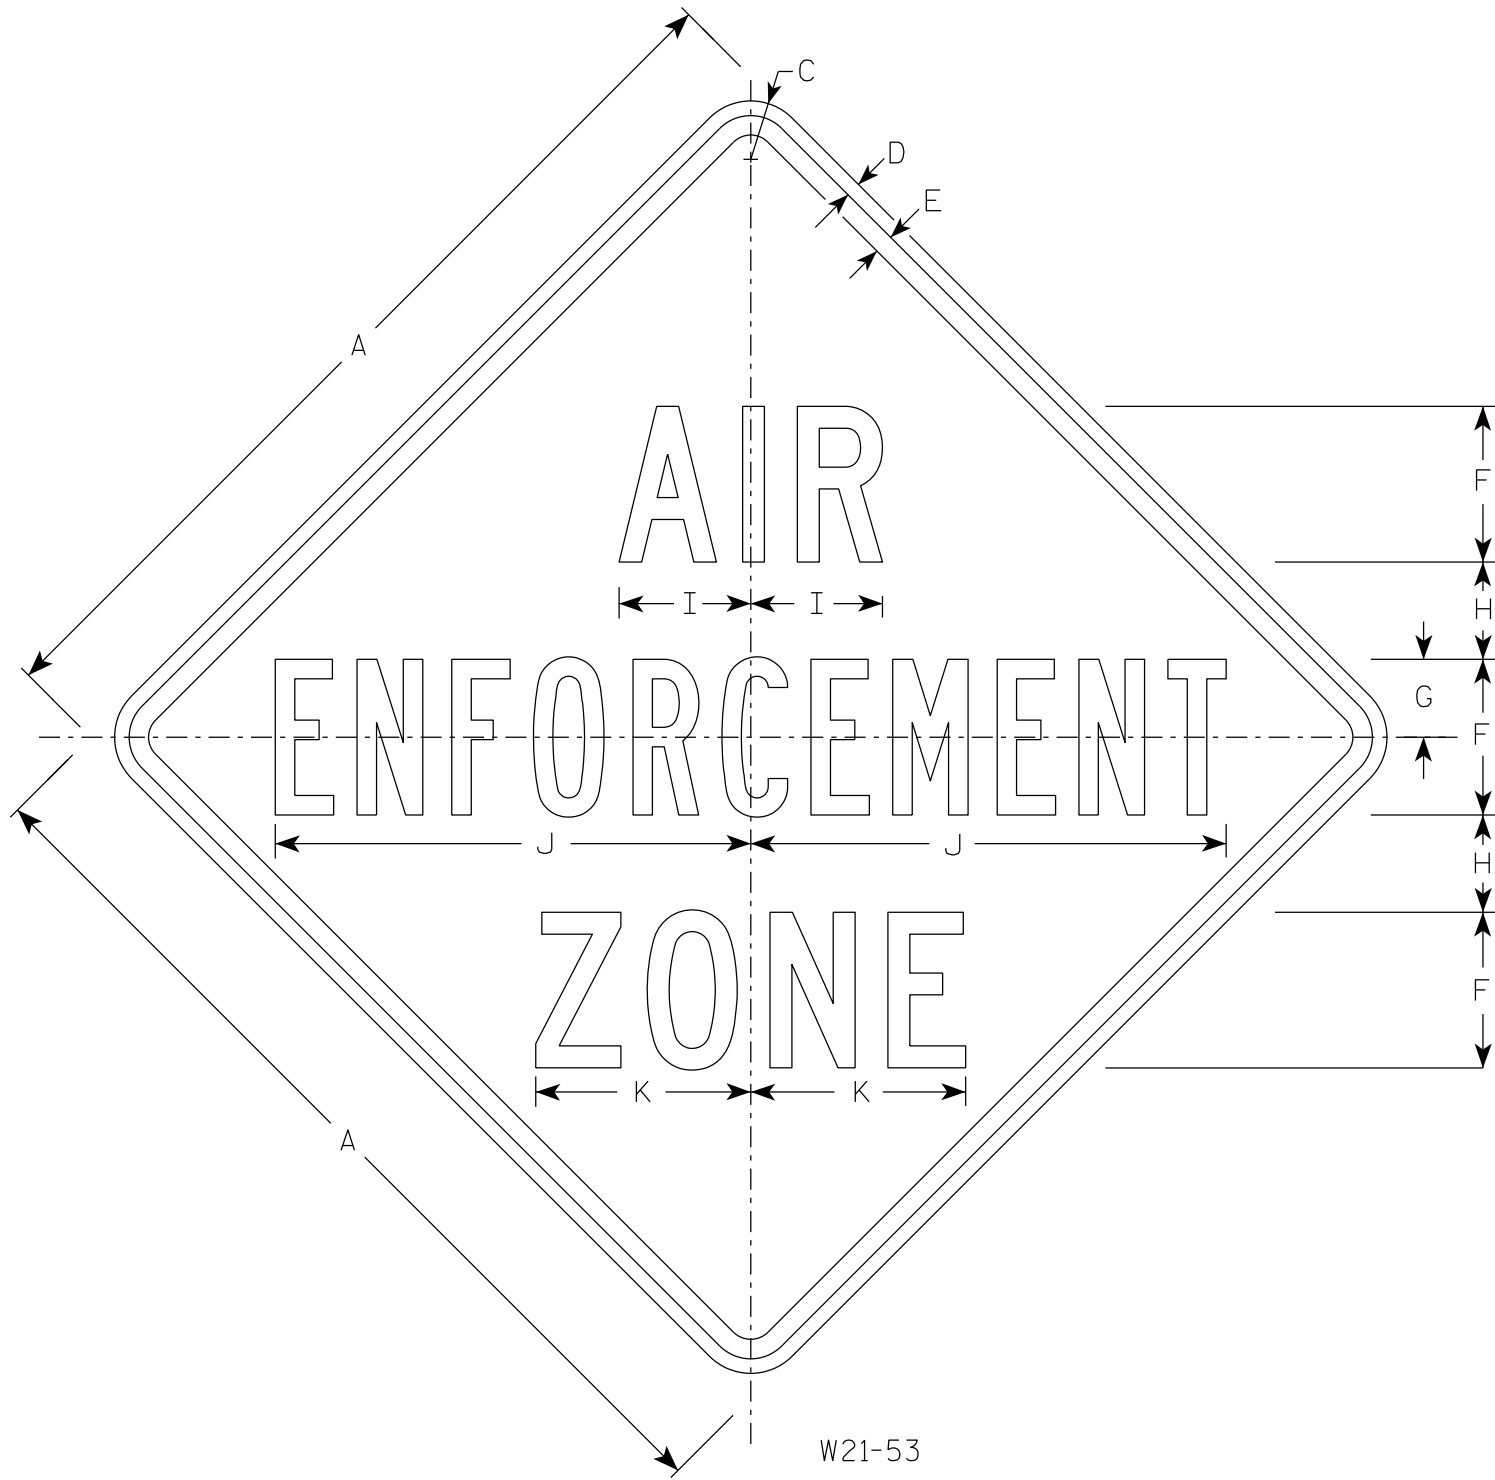

NOTES

- 1. Sign is Type II - Type F Reflective
- 2. Color:
Background - Orange
Message - Black
- 3. Message Series - See note 4
- 4. Line 1, 3 - Series C
Line 2 - Series B

7

7

SIZE	A	B	C	D	E	F	G	H	I	J	K	L	M	N	O	P	Q	R	S	T	U	V	W	X	Y	Z	Area sq. ft.
1																											
2S	48		3	3/4	1	8	4	5	6 3/4	24 3/8	11																16.0
2M	48		3	3/4	1	8	4	5	6 3/4	24 3/8	11																16.0
3	48		3	3/4	1	8	4	5	6 3/4	24 3/8	11																16.0
4	48		3	3/4	1	8	4	5	6 3/4	24 3/8	11																16.0
5	48		3	3/4	1	8	4	5	6 3/4	24 3/8	11																16.0

STANDARD SIGN
W21-53

WISCONSIN DEPT OF TRANSPORTATION

APPROVED *Matthew R. Rauch*
for State Traffic Engineer

DATE 4/8/2025 PLATE NO. W21-53.1

PROJECT NO:

HWY:

COUNTY:

SHEET NO:

E