


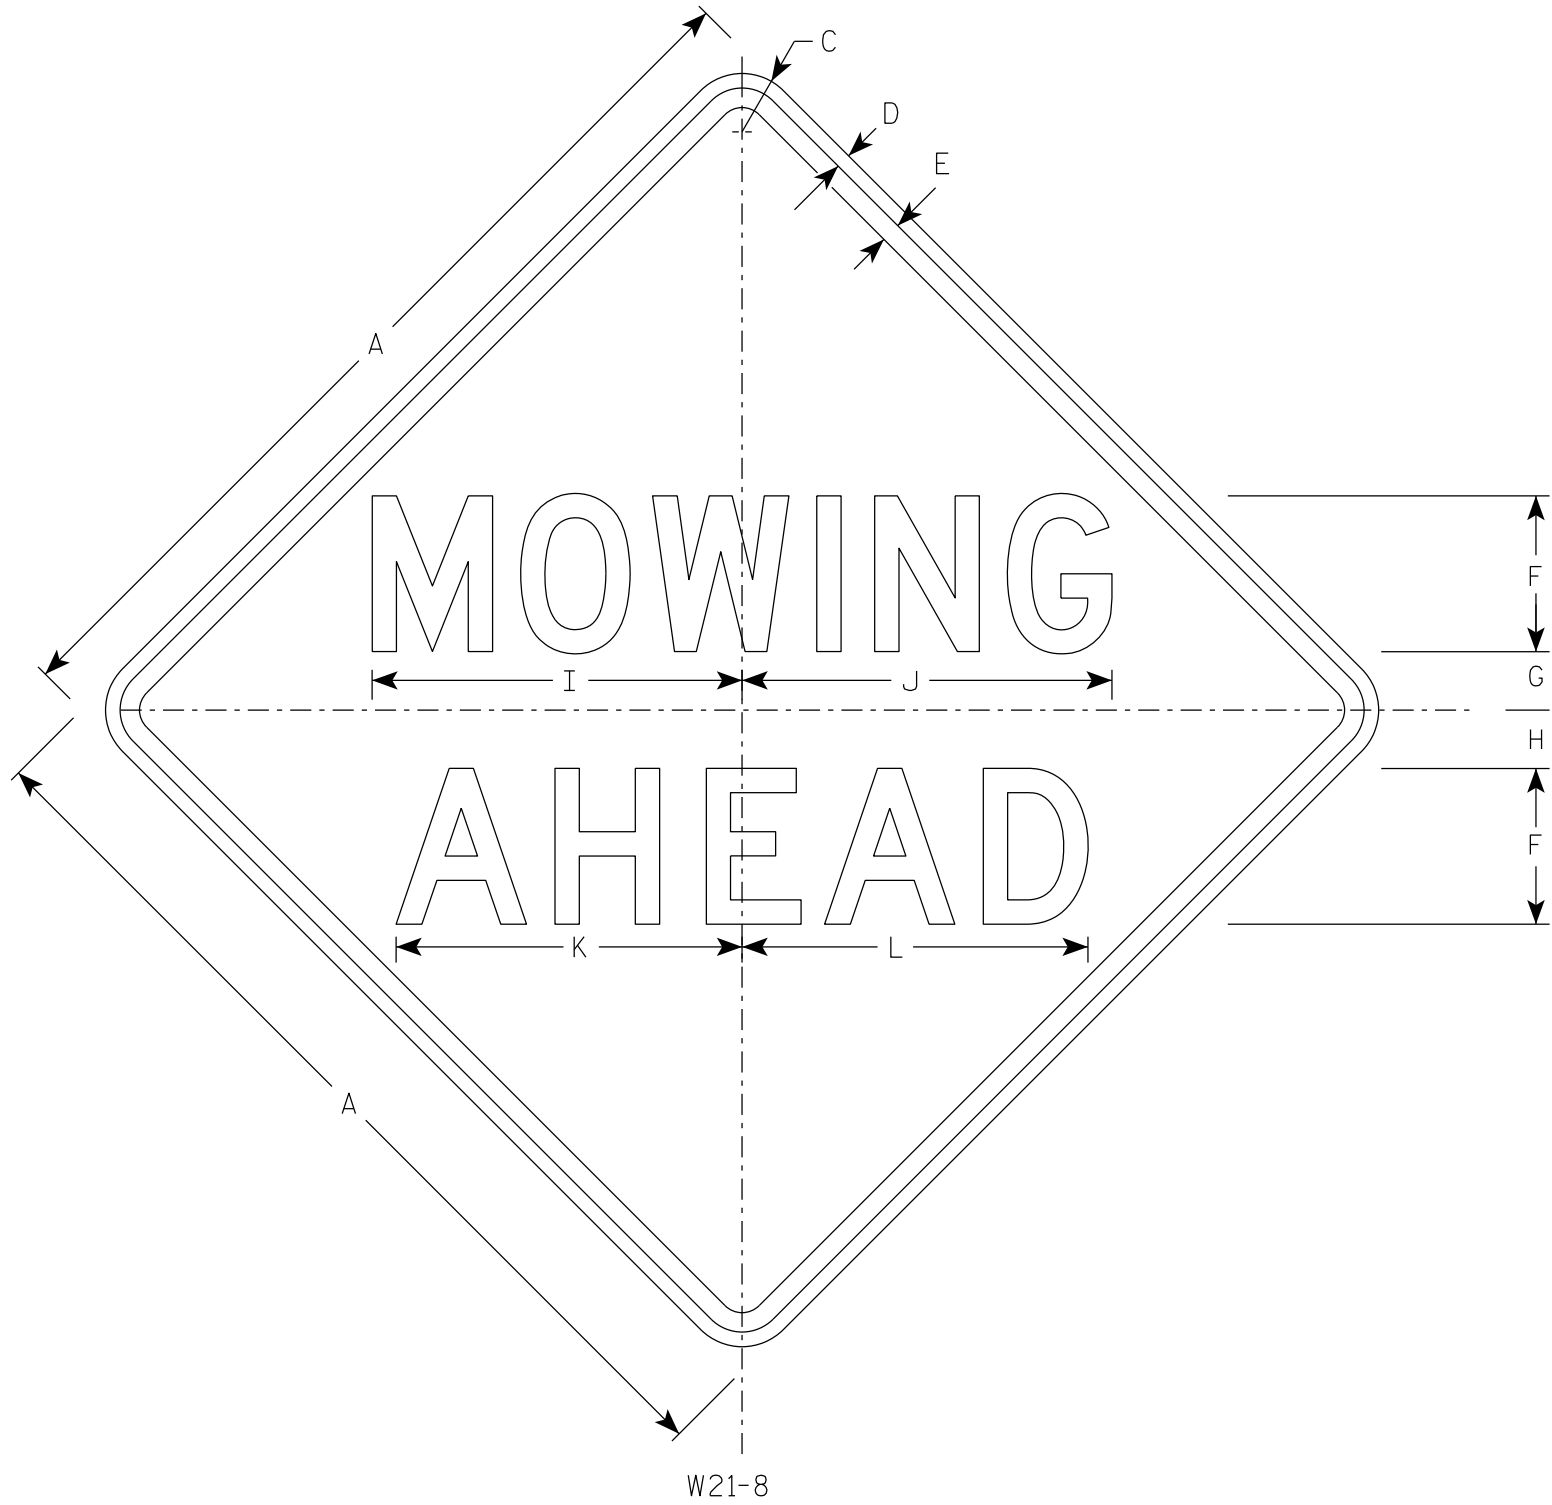

NOTES

- 1. Sign is Type II - Type F Reflective
- 2. Color:
 - Background - Orange
 - Message - Black
- 3. Message Series - D

SIZE	A	B	C	D	E	F	G	H	I	J	K	L	M	N	O	P	Q	R	S	T	U	V	W	X	Y	Z	Area sq. ft.
1	36		2 1/4	5/8	3/4	6	1 3/4	1 3/4	14 1/2	14 1/2	13 7/8	14															9.0
2S	48		3	3/4	1	8	3	3	19	19	17 3/4	17 3/4															16.0
2M	48		3	3/4	1	8	3	3	19	19	17 3/4	17 3/4															16.0
3	48		3	3/4	1	8	3	3	19	19	17 3/4	17 3/4															16.0
4	48		3	3/4	1	8	3	3	19	19	17 3/4	17 3/4															16.0
5	48		3	3/4	1	8	3	3	19	19	17 3/4	17 3/4															16.0

STANDARD SIGN
W21-8

WISCONSIN DEPT OF TRANSPORTATION

APPROVED *Matthew R. Rauch*
for State Traffic Engineer

DATE 9/9/25 PLATE NO. W21-8.1

PROJECT NO:

HWY:

COUNTY:

SHEET NO: E