


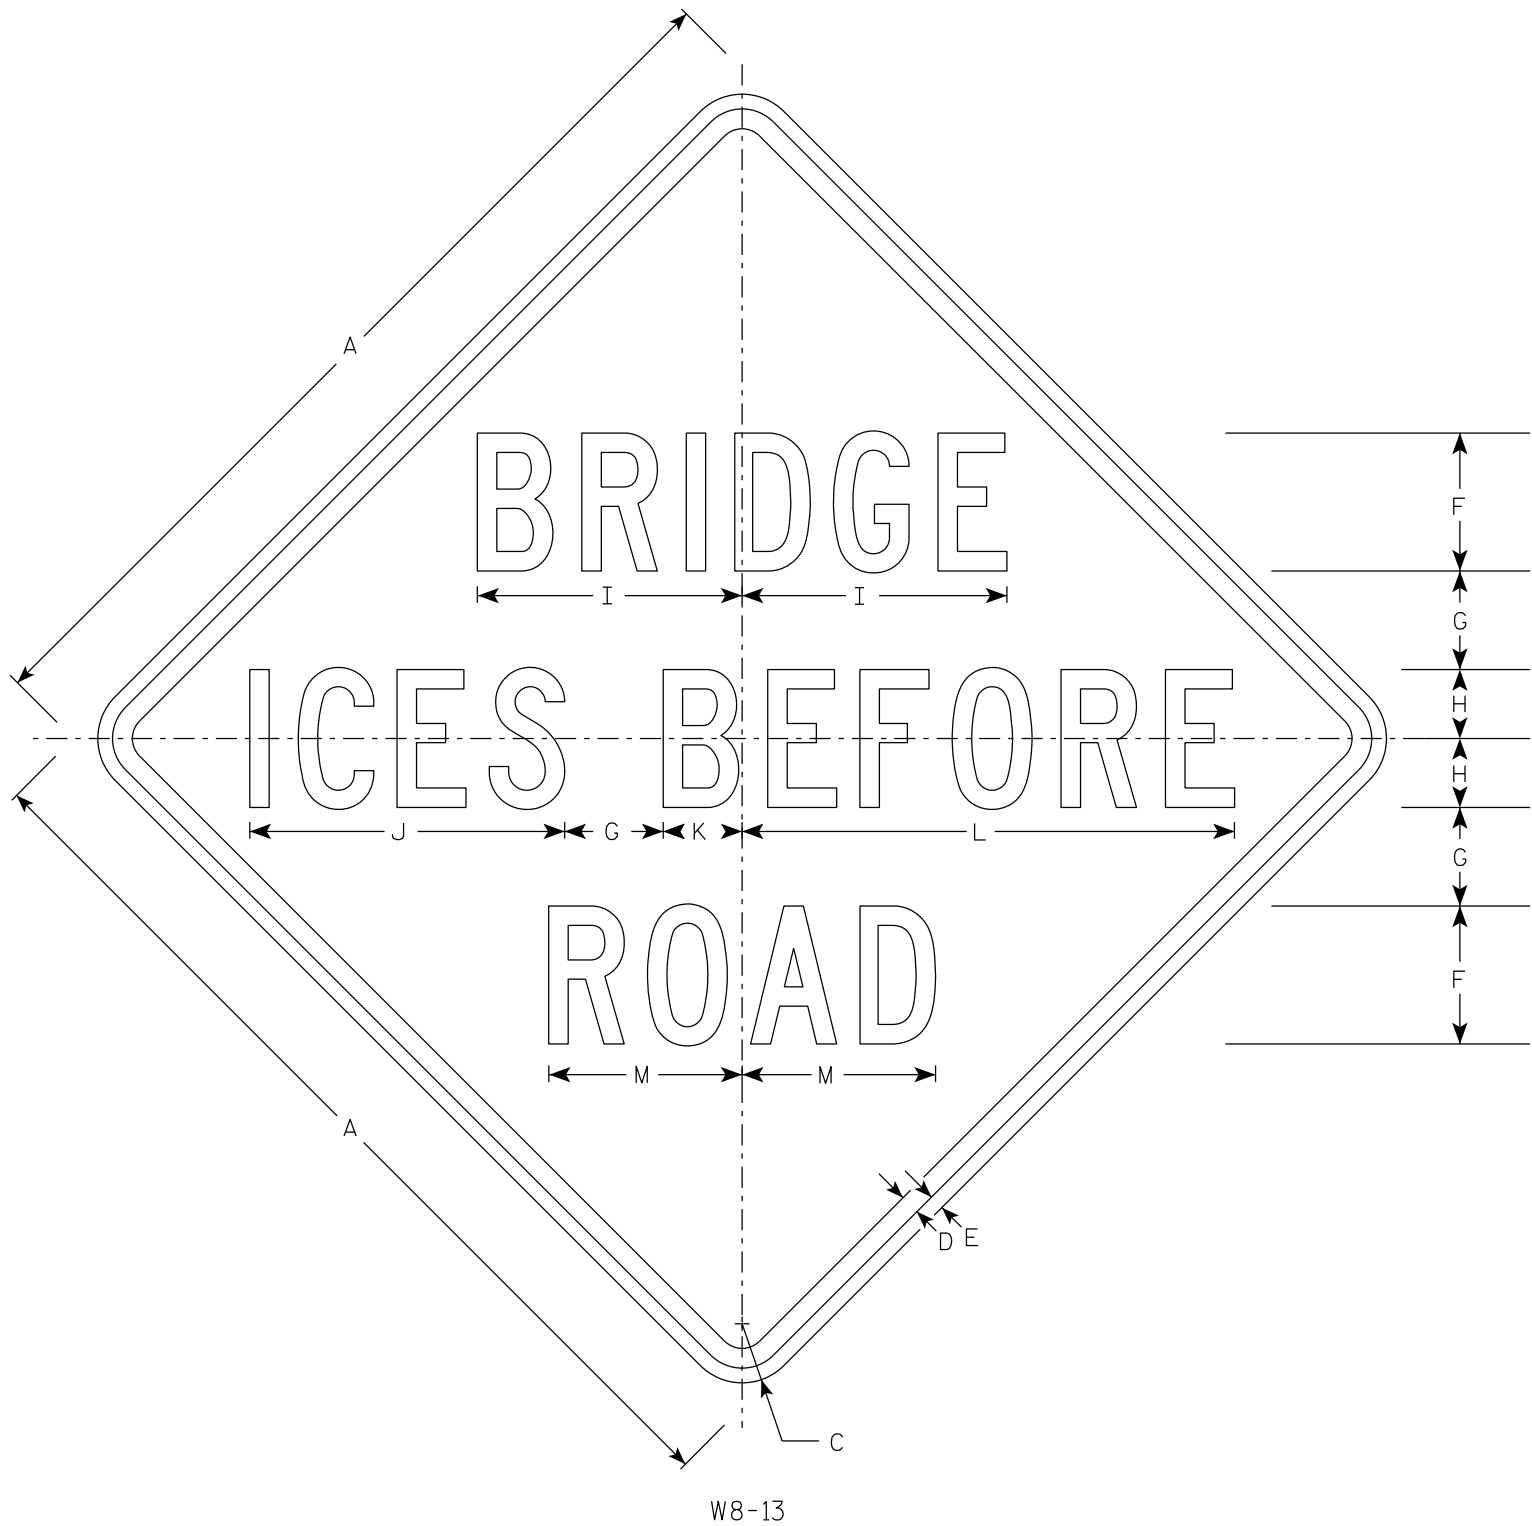

NOTES

- 1. Sign is Type II - Type F Reflective
- 2. Color:
Background - Yellow
Message - Black
- 3. Message Series - C

SIZE	A	B	C	D	E	F	G	H	I	J	K	L	M	N	O	P	Q	R	S	T	U	V	W	X	Y	Z	Area sq. ft.
1																											
2S	36		2 1/4	3/4	5/8	5	4	2 1/2	9 5/8	11 3/8	2 7/8	17 3/4	7														9.0
2M	36		2 1/4	3/4	5/8	5	4	2 1/2	9 5/8	11 3/8	2 7/8	17 3/4	7														9.0
3	36		2 1/4	3/4	5/8	5	4	2 1/2	9 5/8	11 3/8	2 7/8	17 3/4	7														9.0
4	36		2 1/4	3/4	5/8	5	4	2 1/2	9 5/8	11 3/8	2 7/8	17 3/4	7														9.0
5	48		3	1	3/4	7	5	3 1/2	13 3/8	16	4	25	9 3/4														16.0

STANDARD SIGN
W8-13

WISCONSIN DEPT OF TRANSPORTATION

APPROVED *Matthew R. Rauch*
for State Traffic Engineer

DATE 6/9/26 PLATE NO. W8-13.1