


7

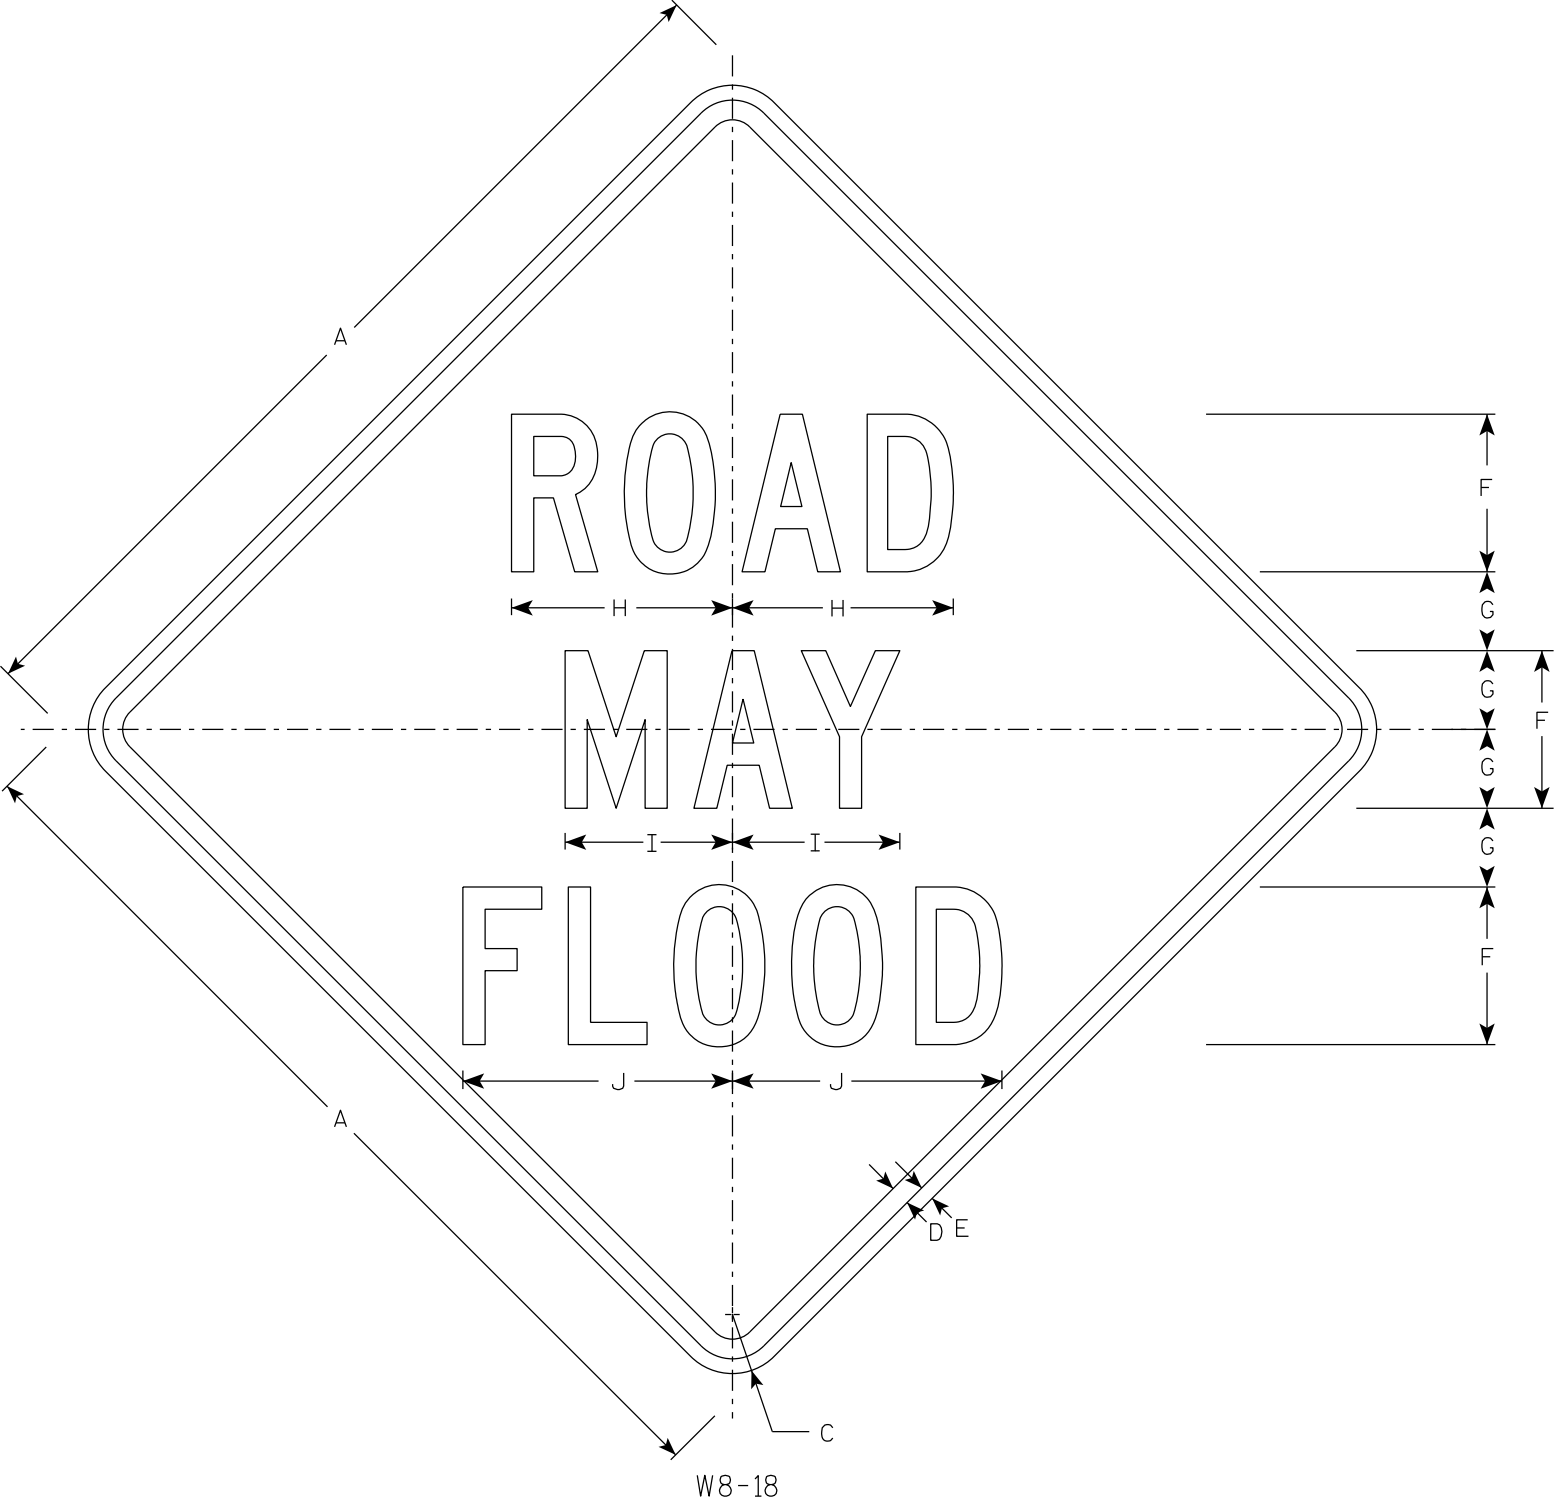

NOTES

- 1. Sign is Type II - Type F Reflective
- 2. Color:
Background - Yellow
Message - Black
- 3. Message Series - C

7

SIZE	A	B	C	D	E	F	G	H	I	J	K	L	M	N	O	P	Q	R	S	T	U	V	W	X	Y	Z	Area sq. ft.
1																											
2S	30		1 3⁄8	5⁄8	1⁄2	5	2 1⁄2	7	5 1⁄4	8 1⁄2																	6.25
2M	36		2 1⁄4	3⁄4	5⁄8	6	3	8 3⁄8	6 3⁄8	10 1⁄4																	9.0
3	36		2 1⁄4	3⁄4	5⁄8	6	3	8 3⁄8	6 3⁄8	10 1⁄4																	9.0
4	48		3	1	3⁄4	8	4	11 1⁄4	8 1⁄2	13 5⁄8																	16.0
5																											

PROJECT NO:

HWY:

COUNTY:

SHEET NO:

E

STANDARD SIGN

W8-18

WISCONSIN DEPT OF TRANSPORTATION

APPROVED

Matthew R. Rauch

for State Traffic Engineer

DATE 5/14/26

PLATE NO. W8-18.1