


7

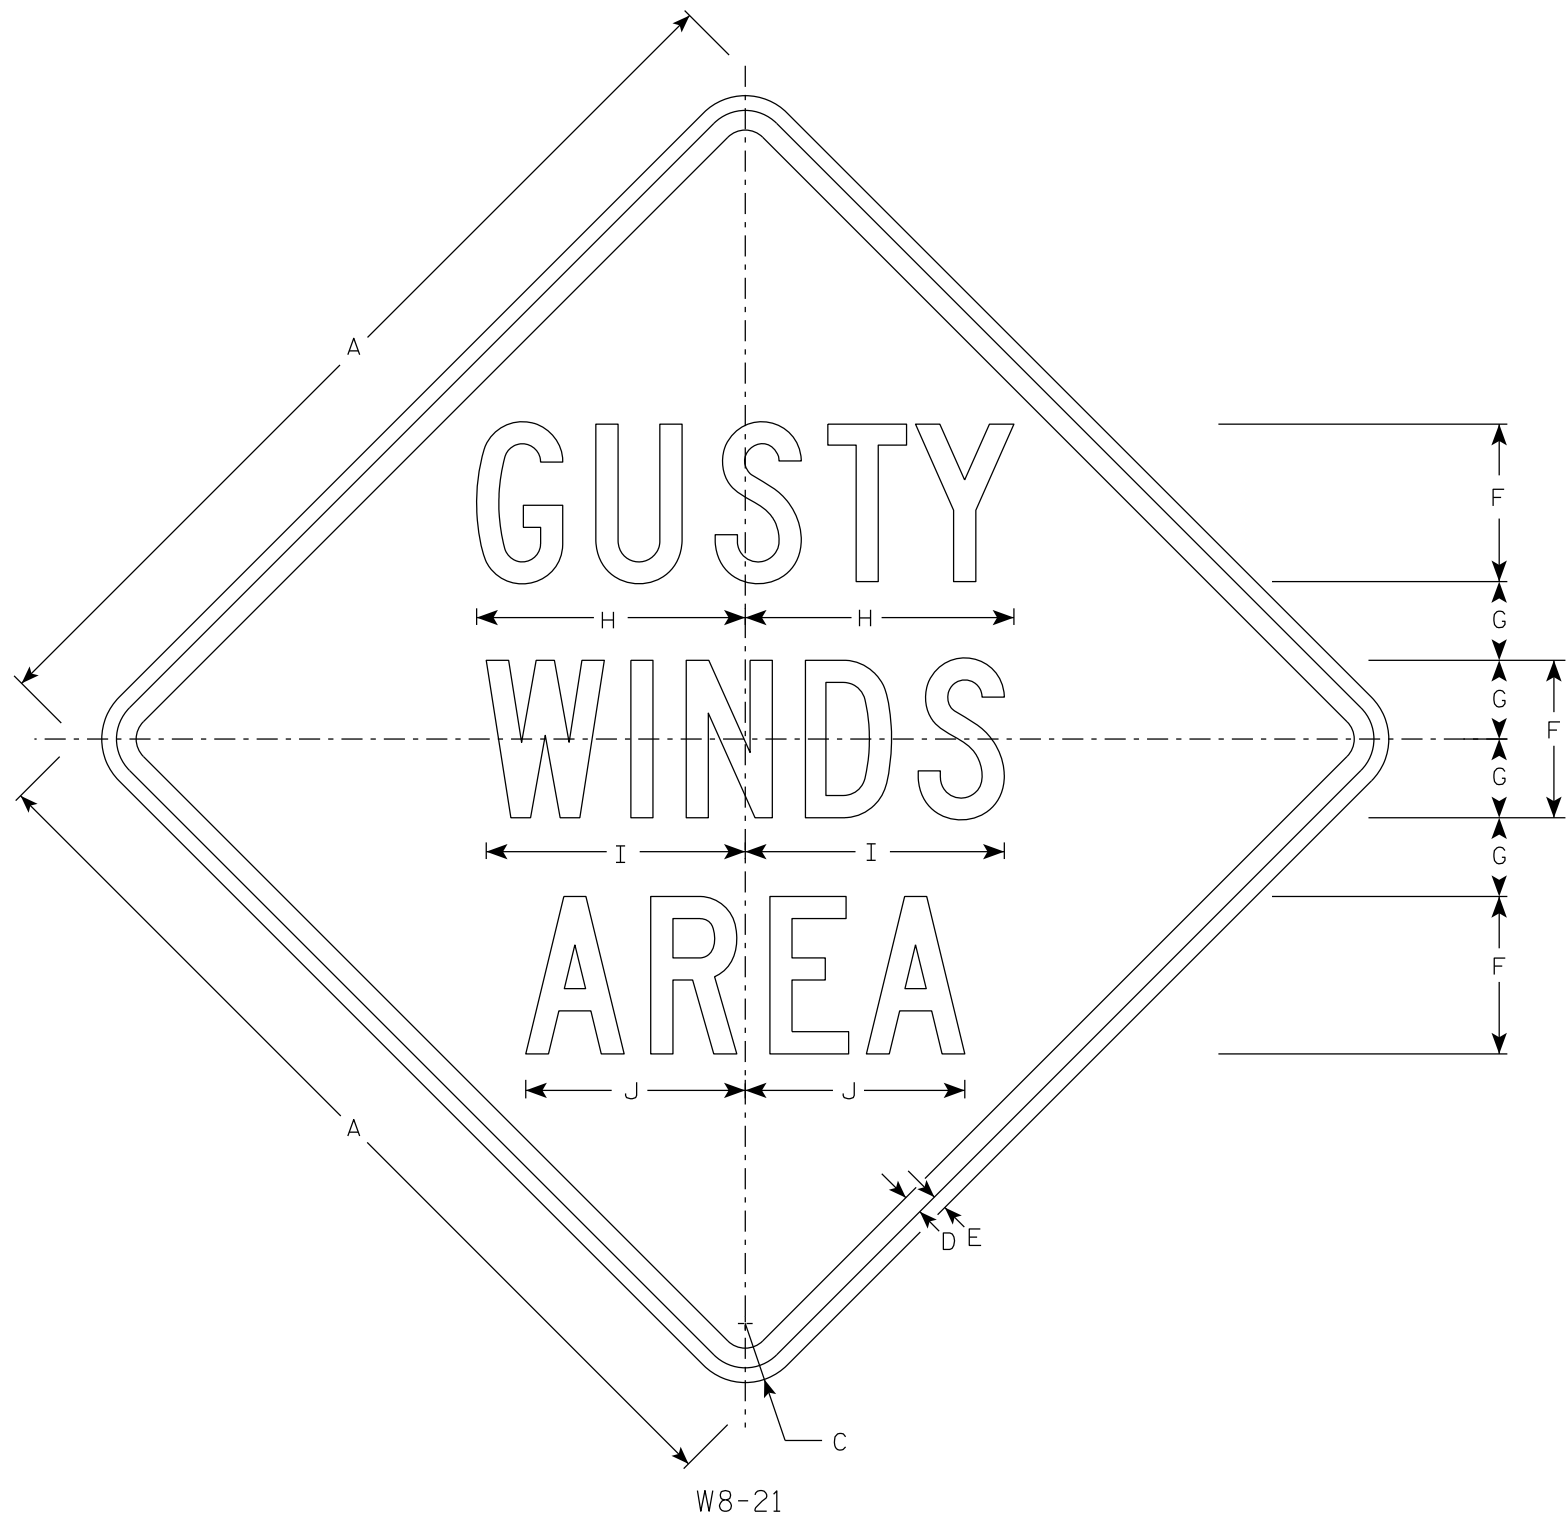

NOTES

1. Sign is Type II - Type F Reflective
2. Color:
Background - Yellow
Message - Black
3. Message Series - C

7

SIZE	A	B	C	D	E	F	G	H	I	J	K	L	M	N	O	P	Q	R	S	T	U	V	W	X	Y	Z	Area sq. ft.
1																											
2S	48		3	1	3/4	8	4	13 5/8	13 1/8	11 1/8																	16.0
2M	48		3	1	3/4	8	4	13 5/8	13 1/8	11 1/8																	16.0
3	48		3	1	3/4	8	4	13 5/8	13 1/8	11 1/8																	16.0
4	48		3	1	3/4	8	4	13 5/8	13 1/8	11 1/8																	16.0
5	48		3	1	3/4	8	4	13 5/8	13 1/8	11 1/8																	16.0

STANDARD SIGN
W8-21

WISCONSIN DEPT OF TRANSPORTATION

APPROVED *Matthew R. Rauch*
for State Traffic Engineer

DATE 5/7/26 PLATE NO. W8-21.1

PROJECT NO:

HWY:

COUNTY:

SHEET NO:

E