


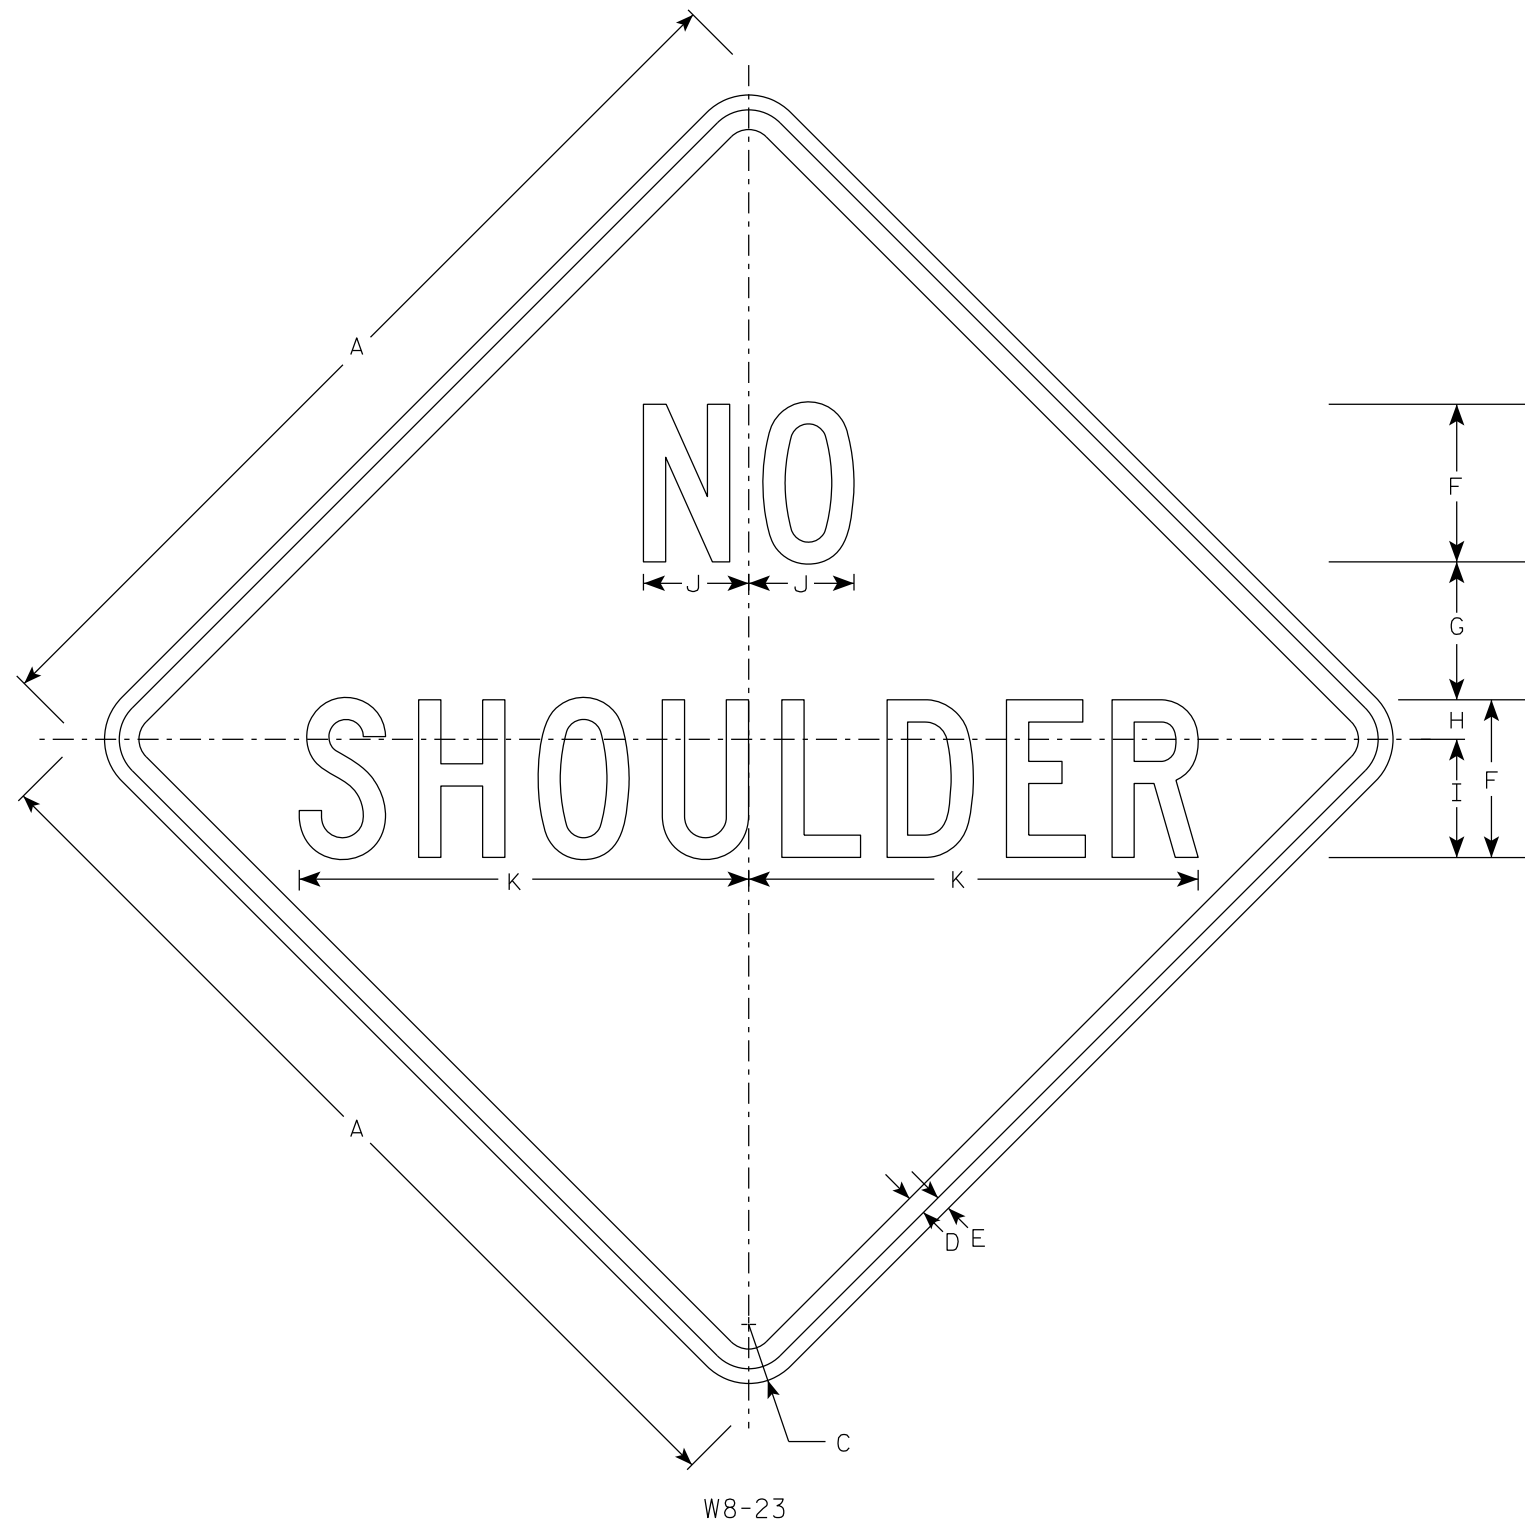

NOTES

1. Sign is Type II - Type F Reflective
2. Color:
Background - Yellow
Message - Black
3. Message Series - C

SIZE	A	B	C	D	E	F	G	H	I	J	K	L	M	N	O	P	Q	R	S	T	U	V	W	X	Y	Z	Area sq. ft.
1																											
2S	36		2 1/4	3/4	5/8	6	5	1	5	4	17 1/8																9.0
2M	36		2 1/4	3/4	5/8	6	5	1	5	4	17 1/8																9.0
3	36		2 1/4	3/4	5/8	6	5	1	5	4	17 1/8																9.0
4	36		2 1/4	3/4	5/8	6	5	1	5	4	17 1/8																9.0
5	48		3	1	3/4	8	7	2	6	5 3/8	22 3/4																16.0

PROJECT NO:	HWY:	COUNTY:		SHEET NO:	E
-------------	------	---------	--	-----------	---

STANDARD SIGN
W8-23

WISCONSIN DEPT OF TRANSPORTATION

APPROVED *Matthew R. Rauch*
for State Traffic Engineer

DATE 5/11/26 PLATE NO. W8-23.1