



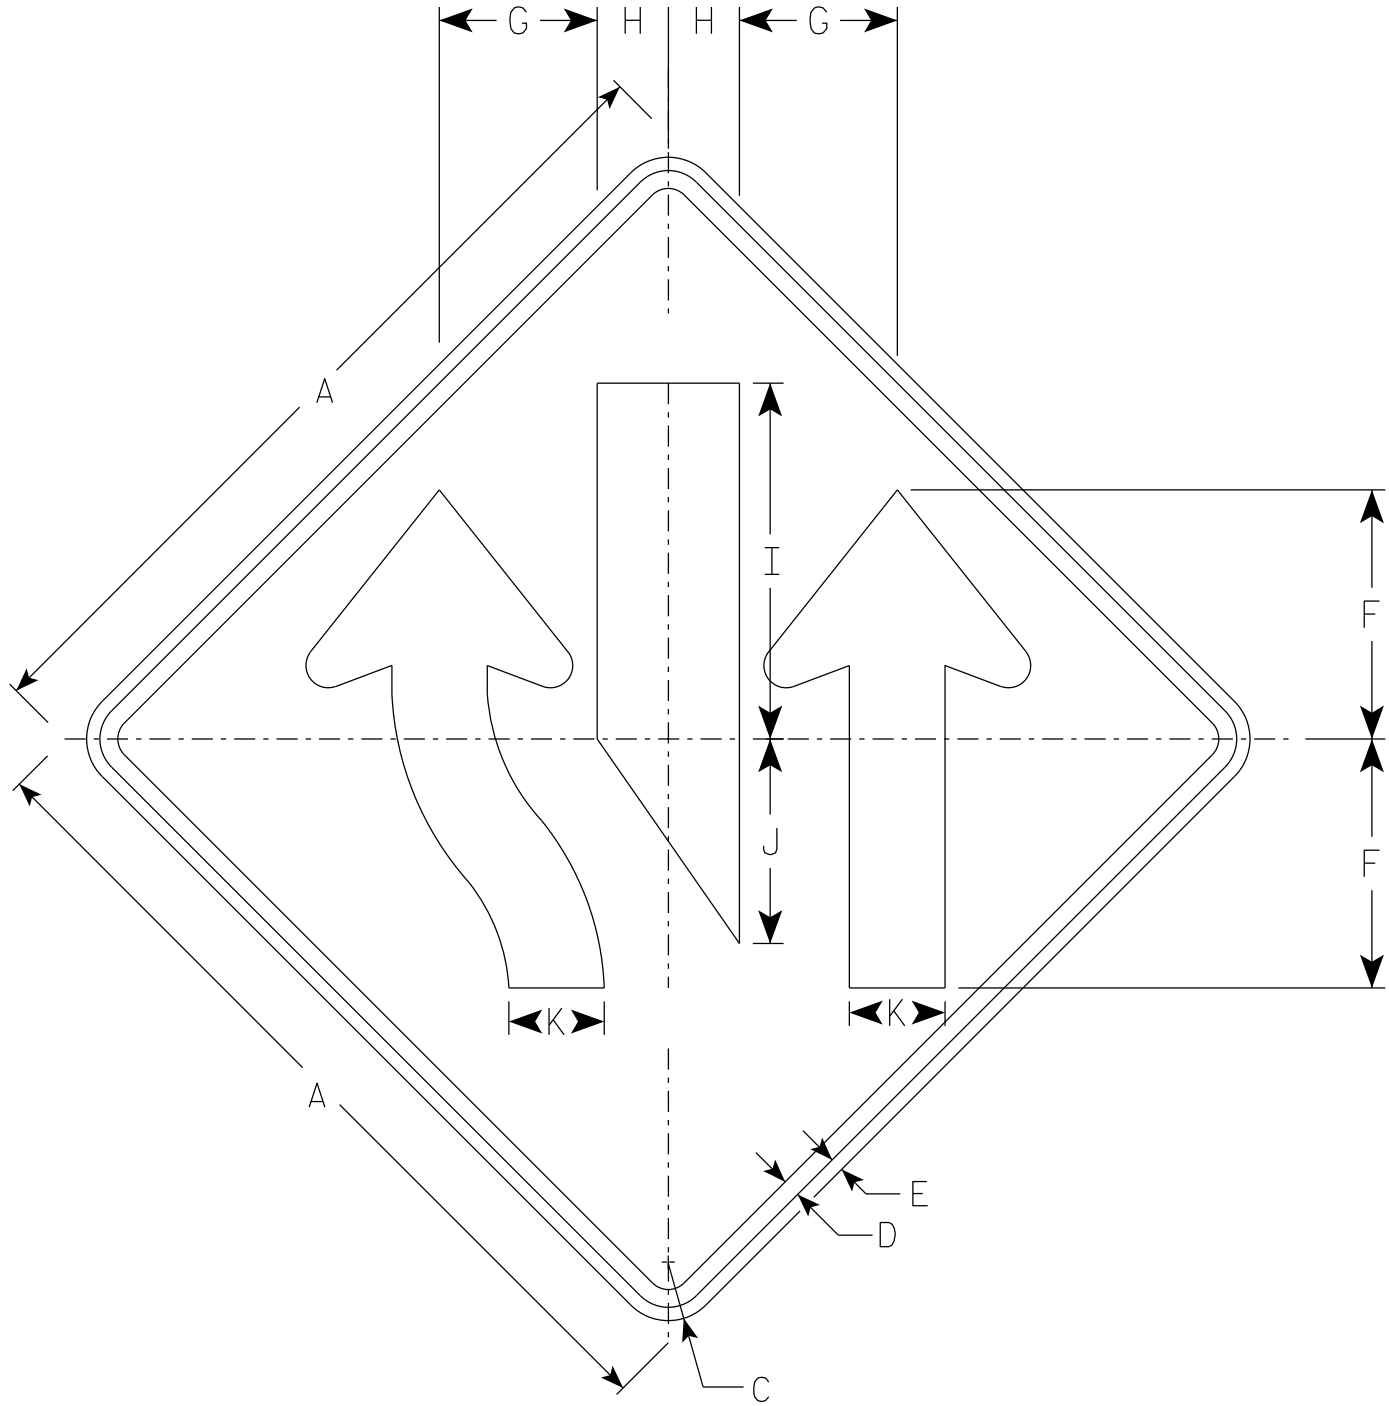

W9-3

NOTES

1. Sign is Type II - Type F Reflective
2. Color:
Background - Orange
Message - Black
3. Corners may be square or rounded when base material is plywood but borders shall be rounded as shown. When base material is metal, the corners and borders shall be rounded.

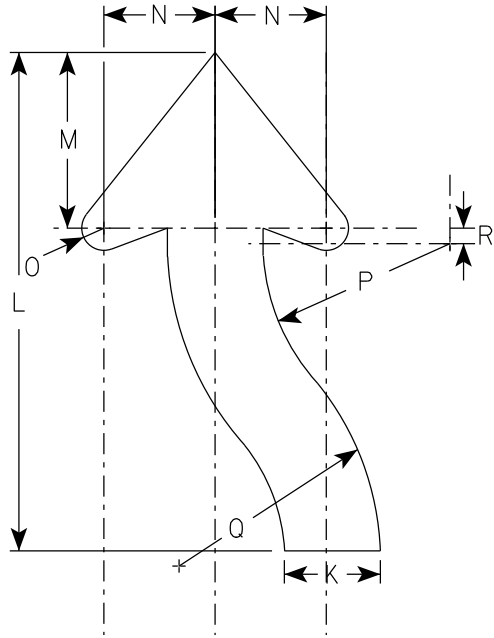

ARROW DETAIL

SIZE	A	B	C	D	E	F	G	H	I	J	K	L	M	N	O	P	Q	R	S	T	U	V	W	X	Y	Z	Area sq. ft.
1	36		2 1/4	1/2	5/8	10 1/2	6 5/8	3	15	8 5/8	4	21	7 3/8	4 3/4	7/8	8	12	3/4									9.0
2S	48		3	3/4	1	14	9	4	20	11 1/2	5 3/8	28	9 7/8	6 1/4	1 1/4	10 5/8	16	7/8									16.0
2M	48		3	3/4	1	14	9	4	20	11 1/2	5 3/8	28	9 7/8	6 1/4	1 1/4	10 5/8	16	7/8									16.0
3	48		3	3/4	1	14	9	4	20	11 1/2	5 3/8	28	9 7/8	6 1/4	1 1/4	10 5/8	16	7/8									16.0
4	48		3	3/4	1	14	9	4	20	11 1/2	5 3/8	28	9 7/8	6 1/4	1 1/4	10 5/8	16	7/8									16.0
5	48		3	3/4	1	14	9	4	20	11 1/2	5 3/8	28	9 7/8	6 1/4	1 1/4	10 5/8	16	7/8									16.0

STANDARD SIGN	
W9-3	
WISCONSIN DEPT OF TRANSPORTATION	
APPROVED	<i>Matthew R. Rauch</i>
for State Traffic Engineer	
DATE 3/30/26	PLATE NO. W9-3.1

PROJECT NO:	HWY:	COUNTY:	SHEET NO:	E
-------------	------	---------	-----------	---