



7

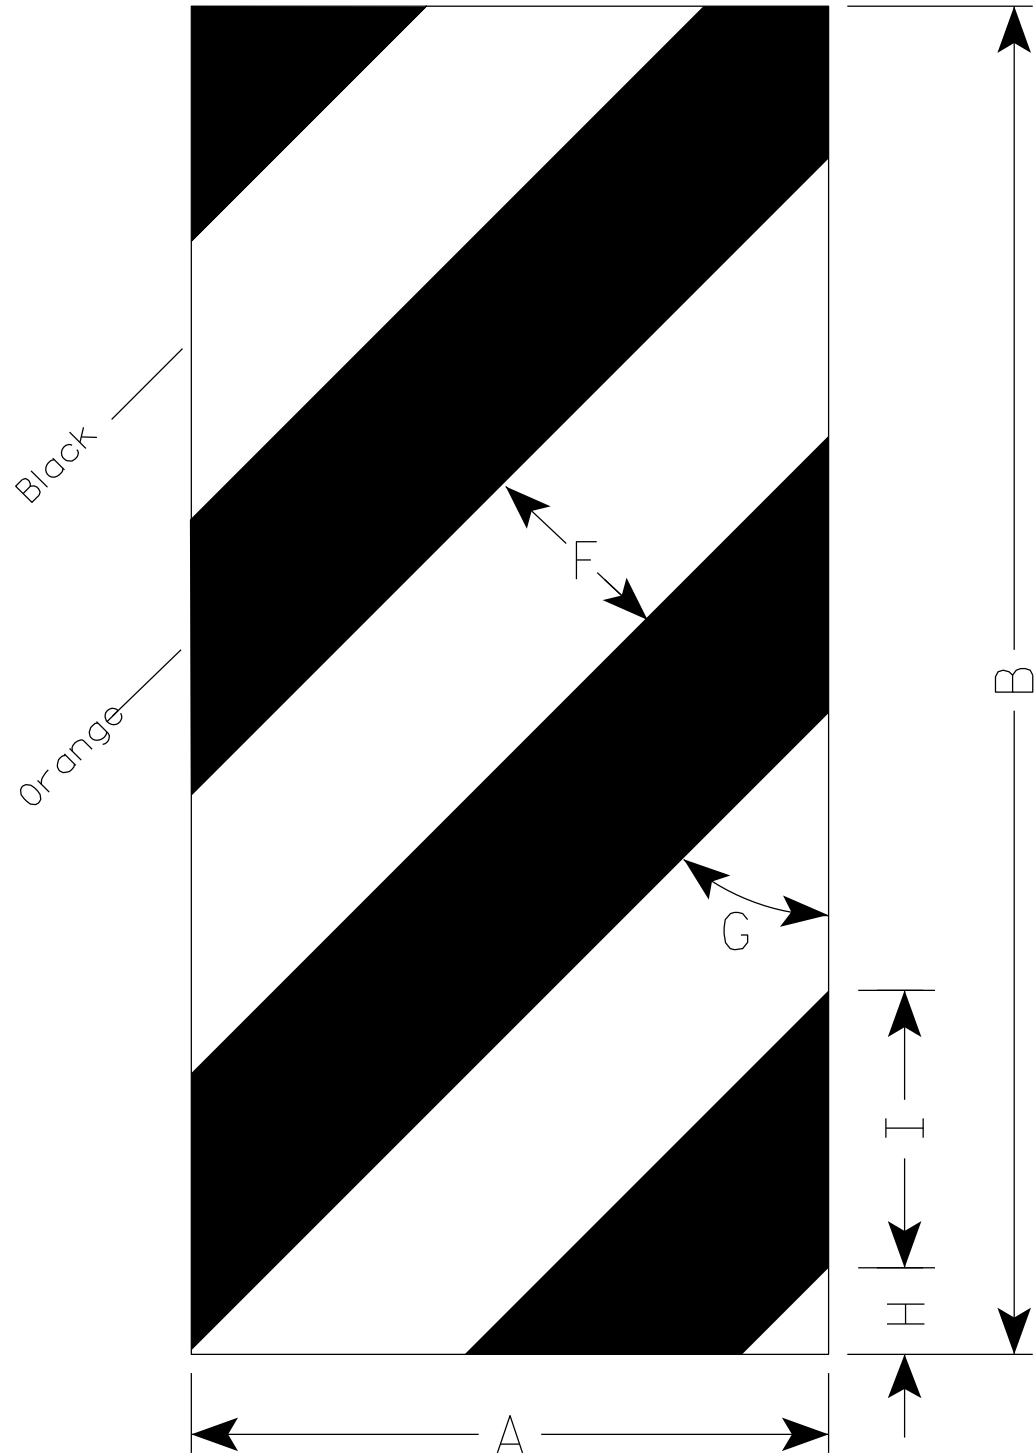

WOM5-60R

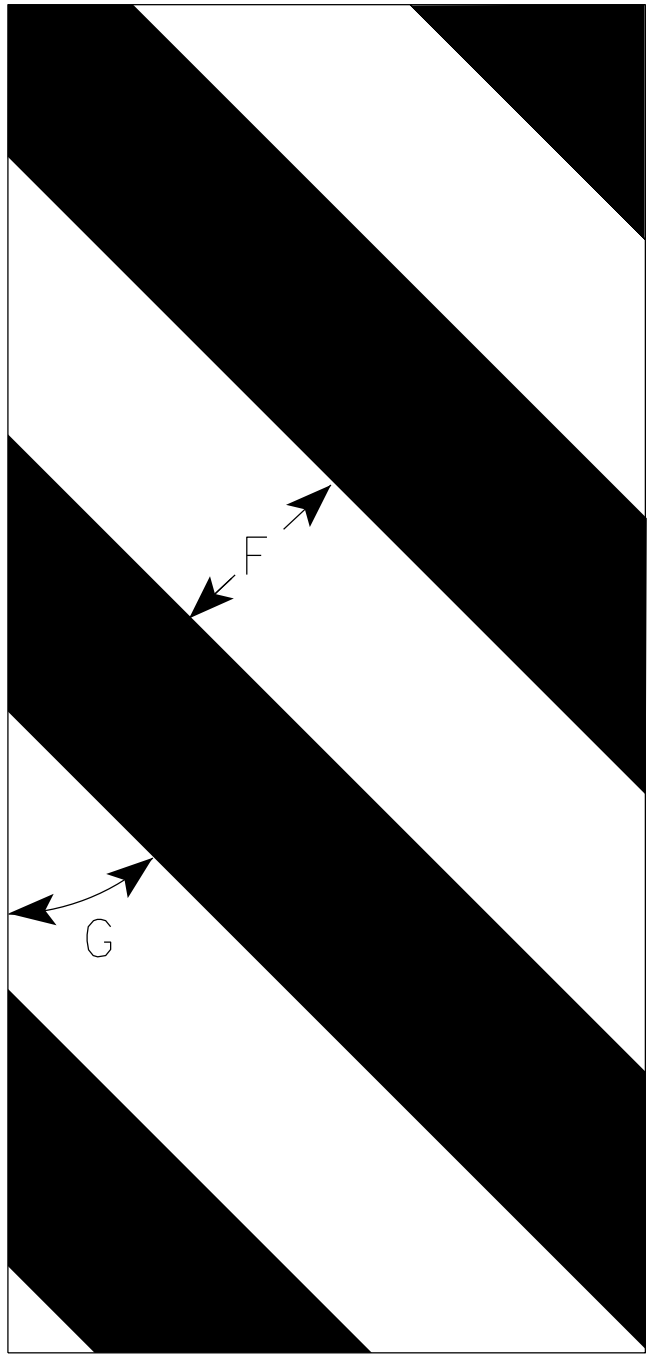

WOM5-60L

NOTES

1. Sign is Type II - Type F Reflective
2. Color:
Background - Orange
Message - Black
3. Base material is to be .040 sheet aluminum.

7

SIZE	A	B	C	D	E	F	G	H	I	J	K	L	M	N	O	P	Q	R	S	T	U	V	W	X	Y	Z	Area sq. ft.
1																											
2S	13	27 1/2				4	45°	1 3/4	5 5/8																		2.48
2M	13	27 1/2				4	45°	1 3/4	5 5/8																		2.48
3																											
4																											
5																											

PROJECT NO:	HWY:	COUNTY:	SHEET NO:	E
-------------	------	---------	-----------	---