



Wisconsin Department of Transportation

April 6, 2017

Division of Transportation Systems Development

Bureau of Project Development
4802 Sheboygan Avenue, Rm 601
P O Box 7916
Madison, WI 53707-7916

Telephone: (608) 266-1631
Facsimile (FAX): (608) 266-8459

NOTICE TO ALL CONTRACTORS:

Proposal #15: 2025-01-72
West Capitol Drive (STH 190)
12 Connecting Highway Intersections
Var Hwy
Milwaukee County

2585-00-70, WISC 2017 165
N 92nd Street
W Capitol Dr to W Hampton Ave
Loc Str
Milwaukee County

2595-08-70, WISC 2017 166
N 60th St/W Hampton Ave
11 Local Street Intersections
Non Hwy
Milwaukee County

Letting of April 11, 2017

This is Addendum No. 02, which provides for the following:

Plan Sheets:

PROJECT ID 2585-00-70	
Revised Plan Sheets	
Plan Sheet	Plan Sheet Title (brief description of changes to sheet)
6-9	Added note to indicate concrete pavement is non-doweled

Plan Sheets

The following 8½ x 11-inch sheets are attached and made part of the plans for this proposal:

PROJECT ID 2585-00-70

Revised: 6-9

The responsibility for notifying potential subcontractors and suppliers of these changes remains with the prime contractor.


Sincerely,

Mike Coleman

Proposal Development Specialist
Proposal Management Section

END OF ADDENDUM

Addendum No. 02
 ID 255-00-70
 Revised Sheet 6
 April 6, 2017

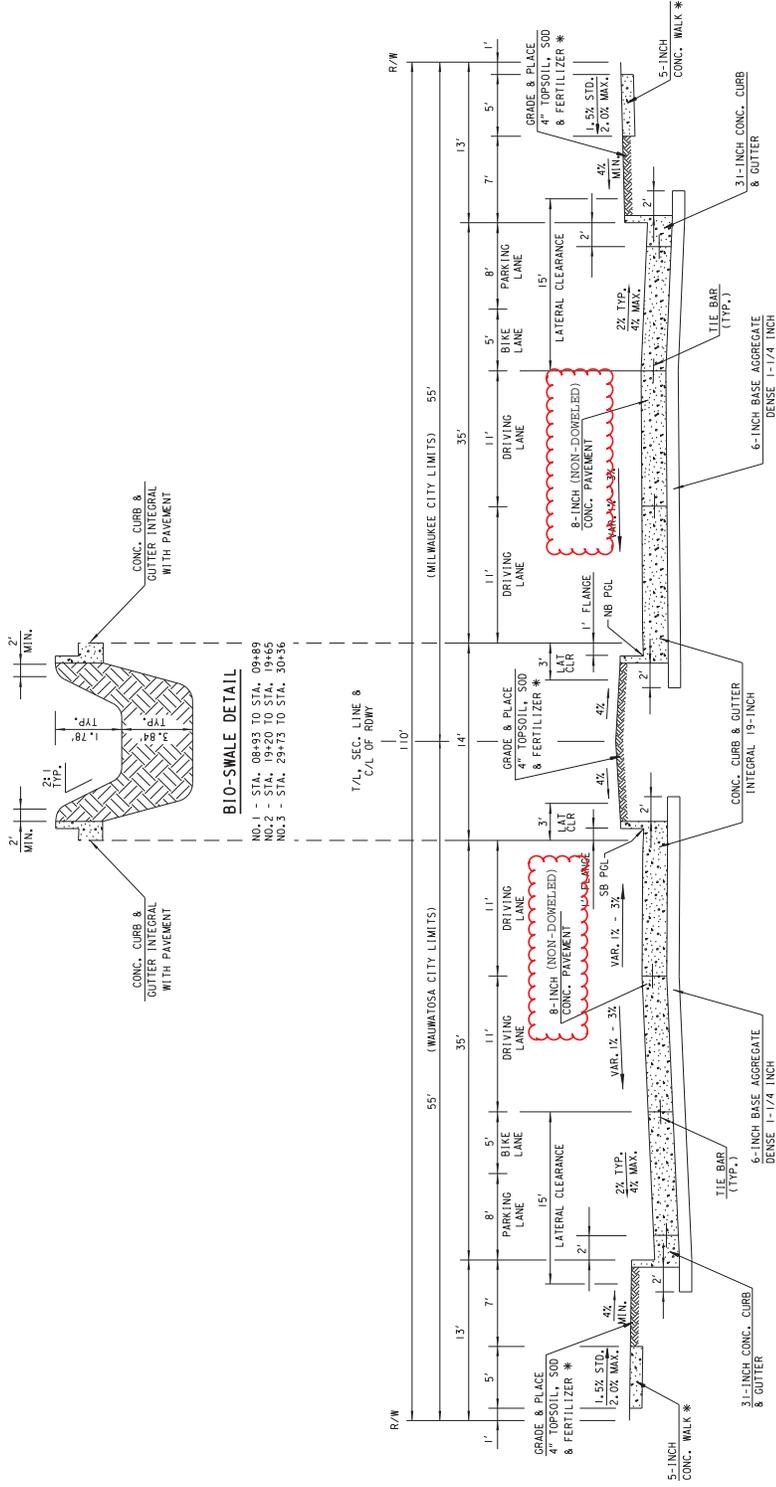



BIO-SWALE DETAIL

NO. 1 - STA. 08+93 TO STA. 09+89
 NO. 2 - STA. 19+20 TO STA. 19+65
 NO. 3 - STA. 29+73 TO STA. 30+36

TYPICAL FINISHED SECTION

STA. 03 + 06.0 TO STA. 25 + 50.0
 STA. 29 + 75.0 TO STA. 42 + 75.0


* WHERE INDICATED ON PLAN
 SB PGL - POINT REFERRED TO ON SOUTHBOUND PROFILE
 NB PGL - POINT REFERRED TO ON NORTHBOUND PROFILE

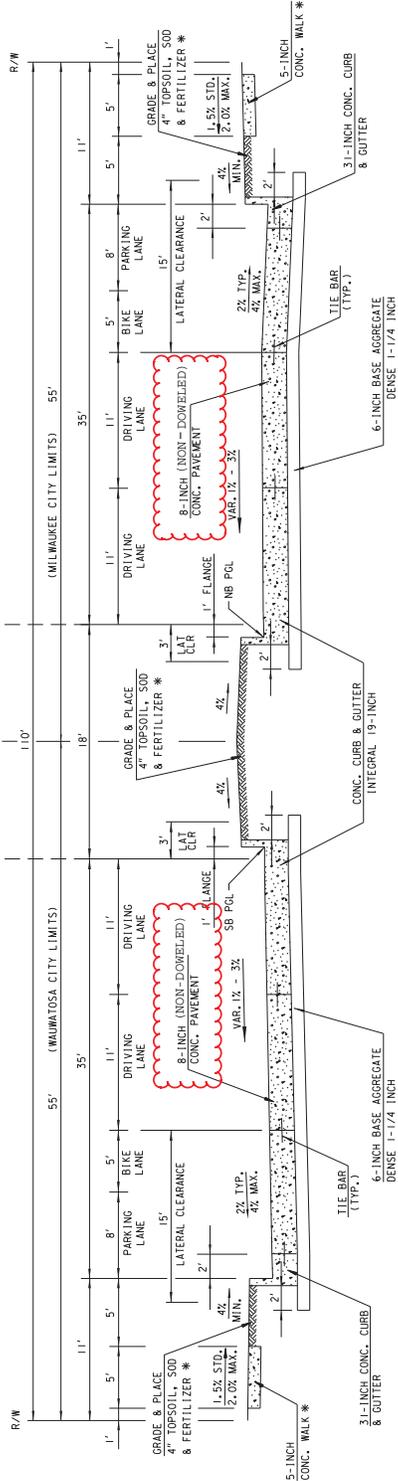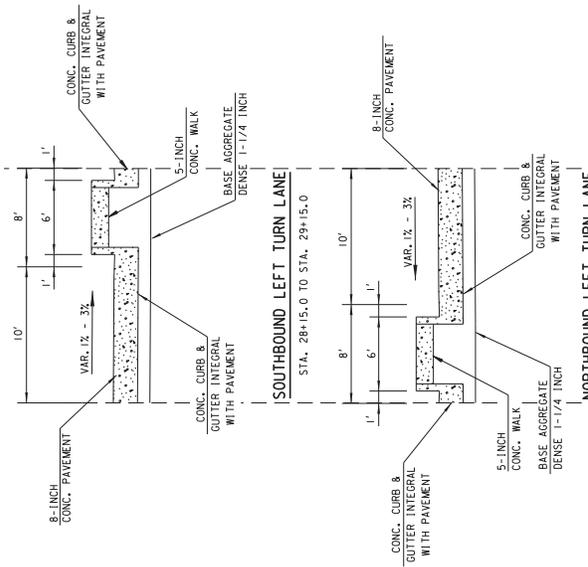

TYPICAL FINISHED SECTION
STA. 25 + 50.0 TO STA. 29 + 75.0

Addendum No. 02
ID 255-00-70
Revised Sheet 7
April 6, 2017

Addendum No. 02
ID 255-00-70
Revised Sheet 8
April 6, 2017

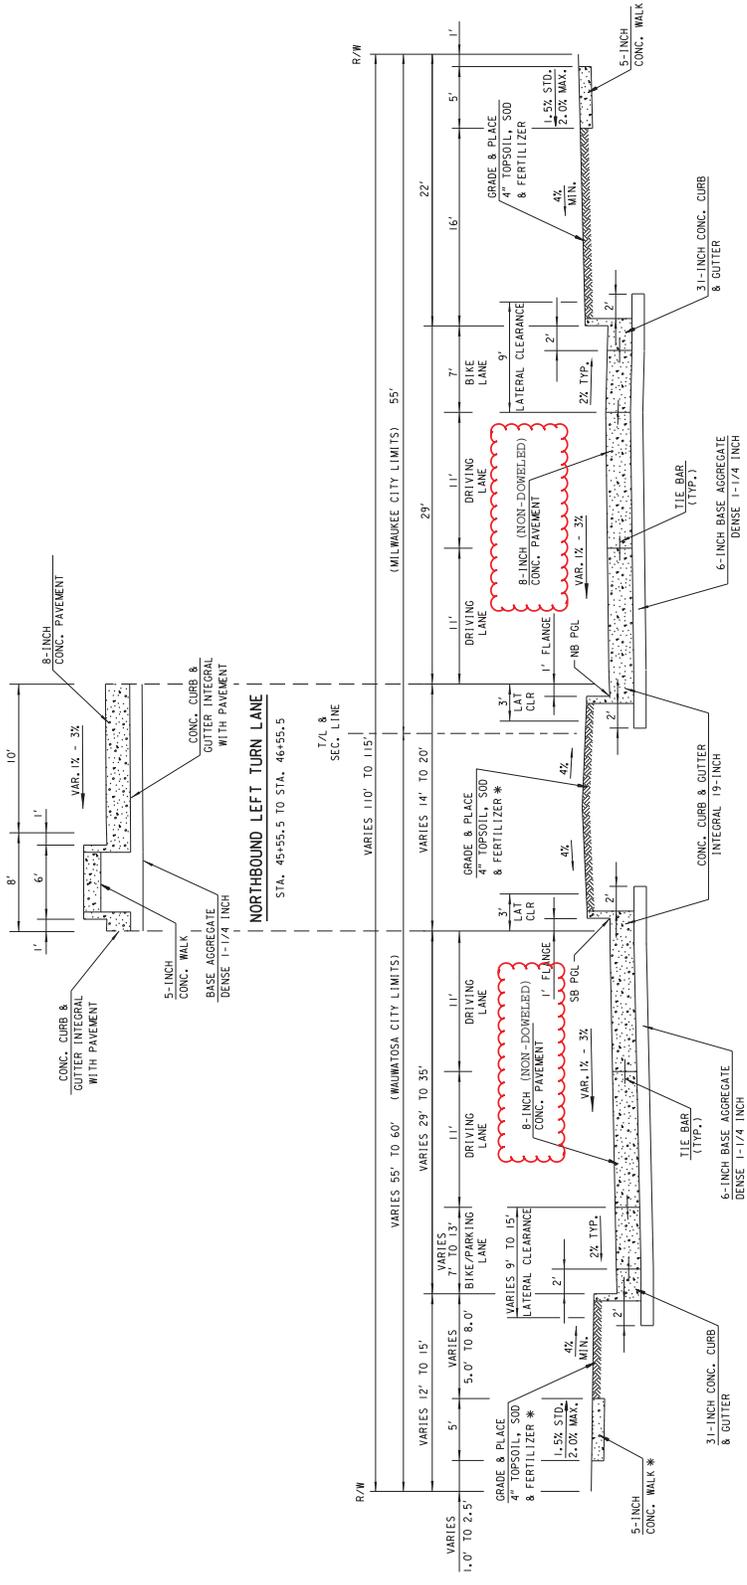

TYPICAL FINISHED SECTION
STA. 42 + 75.0 TO STA. 51 + 30.0

* WHERE INDICATED ON PLAN
SB PCL = POINT REFERRED TO ON SOUTHBOUND PROFILE
NB PCL = POINT REFERRED TO ON NORTHBOUND PROFILE

