



Wisconsin Department of Transportation

May 8, 2019

Division of Transportation Systems Development

Bureau of Project Development
4822 Madison Yards Way, 4th Floor South
Madison, WI 53705

Telephone: (608) 266-1631
Facsimile (FAX): (608) 266-8459

NOTICE TO ALL CONTRACTORS:

Proposal #09: 5271-08-73, WISC 2019 279
Sauk City – IH 39
Clark Street to IH 39
STH 60
Columbia County

6075-00-73, WISC 2019 283
IH 39 – Arlington
IH 39 to Bullen Road
STH 60
Columbia County

Letting of May 14, 2019

This is Addendum No. 02, which provides for the following:

Plan Sheets:

Added Plan Sheets	
Plan Sheet	Plan Sheet Title (brief description of changes to sheet)
97A	Structure C-11-1182 Wing Modification – inadvertently left out of plans
97B	Structure C-11-1182 Bar Details – inadvertently left out of plans

Plan Sheets

The following 8½ x 11-inch sheets are attached and made part of the plans for this proposal:
Added: 97A and 97B.

The responsibility for notifying potential subcontractors and suppliers of these changes remains with the prime contractor.

Sincerely,

Mike Coleman

Proposal Development Specialist
Proposal Management Section

END OF ADDENDUM

STATE PROJECT NUMBER
5271-08-73

- INDICATES WING NUMBER
- ADHESIVE ANCHORS IN 4 BARS, EMBEDDED IN CONCRETE AND SPACE AT 1'-0" CENTERS.

GENERAL NOTES

DRAWINGS SHALL NOT BE SCALED.
 BAR STEEL REINFORCEMENT SHALL BE EMBEDDED 2" CLEAR UNLESS OTHERWISE SHOWN OR NOTED.
 THE FIRST OR FIRST TWO DIGITS OF THE BAR MARK SIGNIFIES THE BAR SIZE.
 BEVEL EXPOSED EDGES OF CONCRETE 3/4" UNLESS OTHERWISE NOTED.


DESIGN DATA

MATERIAL PROPERTIES:
 CONCRETE: MASONRY: _____ f'c = 3,500 P.S.I.
 BAR STEEL REINFORCEMENT: _____ fy = 60,000 P.S.I.


TRAFFIC VOLUME

STH 60
 ADT = 5,900 (2018)
 R.D.S. = 60 M.P.S.H.

Addendum No. 02
 ID 5271-08-73
 Added Sheet 97A
 May 8, 2019

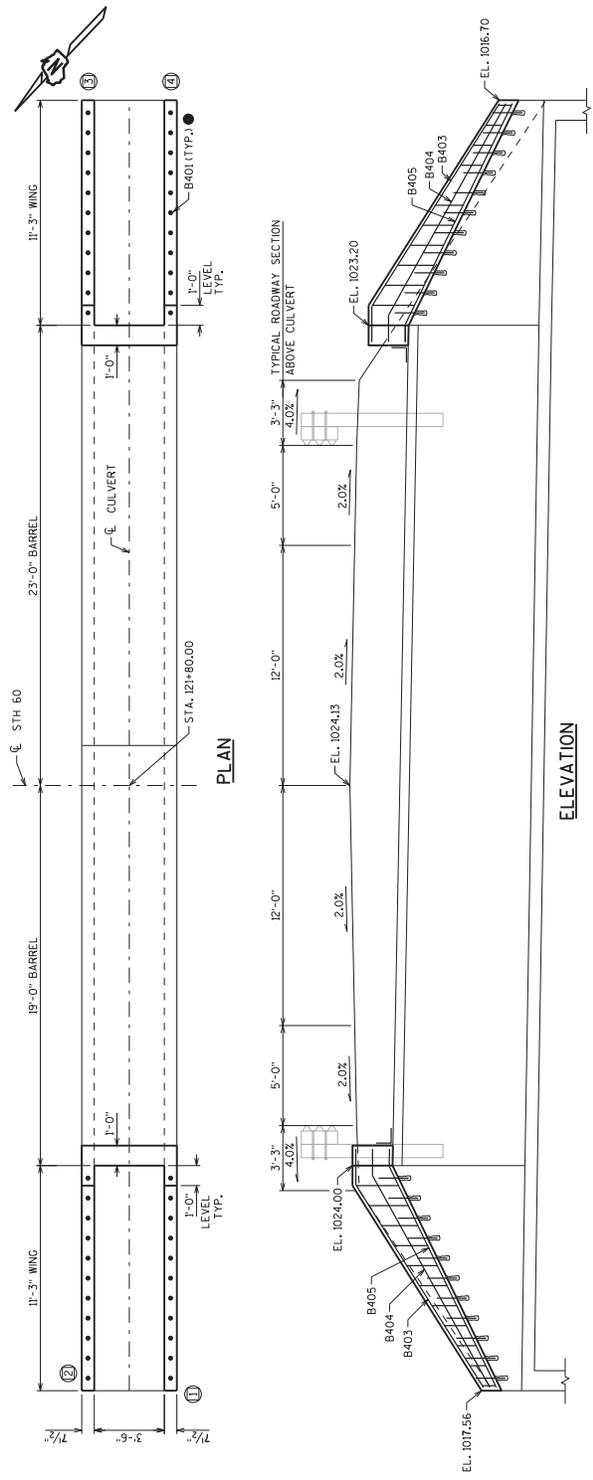

ELEVATION

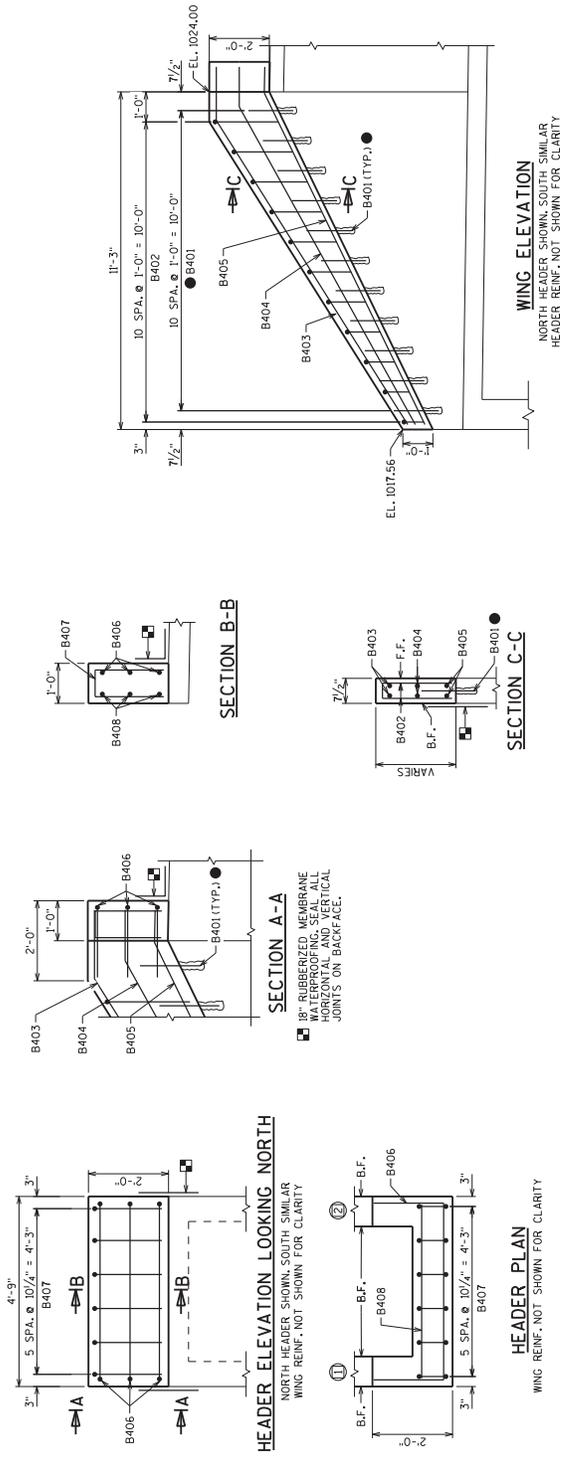

LIST OF DRAWINGS

- 1. WING MODIFICATION
- 2. BAR DETAILS

STRUCTURE DESIGN CONTACTS:
 MICHAEL LARSON (608) 267-4639
 LAURA SHADEWALD (608) 267-9592

NO.	DATE	REVISION	BY
8			

BUREAU OF STRUCTURES
William C. Decker 3/1/19
 CHIEF STRUCTURES DESIGN ENGINEER DATE

STRUCTURE C-11-1182

COUNTY: COLUMBIA TOWN: LODI

DESIGN SPEC: WASHO LIFTED BRIDGE DESIGN SPECIFICATIONS
 DRAWN BY: MVB
 CHECKED BY: MVB

SHEET 1 OF 2

WING MODIFICATION 97A

DATE: FEB. 2019

STATE PROJECT NUMBER
5271-08-73

BILL OF BARS
NOTE: THE FIRST OR FIRST TWO DIGITS OF THE BAR MARK IDENTIFIES THE BAR SIZE


BAR MARK	NO. COATS	NO. REOD.	LENGTH	BAR SERIES	LOCATION
B401	X	44	1'-6"	X	WING ANCHORS
B402	X	44	2'-11"	X	WINGS - VERTICAL
B403	X	8	13'-9"	X	WINGS - HORIZONTAL
B404	X	8	13'-5"	X	WINGS - HORIZONTAL
B405	X	8	13'-1"	X	WINGS - HORIZONTAL
B406	X	6	7'-8"	X	HEADER - HORIZONTAL
B407	X	12	3'-10"	X	HEADER - VERTICAL
B408	X	6	4'-5"	X	HEADER - HORIZONTAL

▲ LENGTH SHOWN FOR BAR IS AN AVERAGE LENGTH AND SHOULD ONLY BE USED FOR BAR WEIGHT CALCULATIONS. SEE BAR SERIES TABLE FOR ACTUAL LENGTHS.

BAR SERIES TABLE


BAR MARK	NO. REOD.	LENGTH
B402	4 SERIES OF 11	1'-6" TO 4'-4"

BUNDLE AND TAG EACH SERIES SEPARATELY.

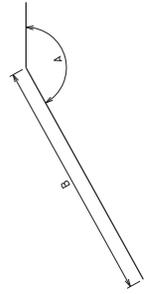


B403, B404, B405


BAR MARK	A	B
B403	147°	11'-11"
B404	151°	12'-1"
B405	153°	12'-3"

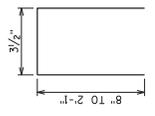

B402

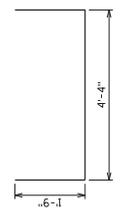

B406

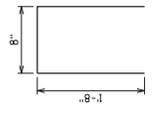

B407

Addendum No. 02
ID 5271-08-73
Added Sheet 97B
May 8, 2019

TOTAL ESTIMATED QUANTITIES

BID ITEM NUMBER	BID ITEMS	UNIT	TOTALS
206.2000	EXCAVATION FOR STRUCTURES CULVERTS C-II-1182	LS	1
502.4204	ADHESIVE ANCHORS NO. 4 BAR	EACH	44
504.0100	CONCRETE MASONRY CULVERTS	CY	3
505.0600	BAR STEEL REINFORCEMENT HS COATED STRUCTURES	LB	420
516.0500	RUBBERIZED MEMBRANE WATERPROOFING	SY	11

NO.	DATE	REVISION	BY
STATE OF WISCONSIN DEPARTMENT OF TRANSPORTATION STRUCTURES DESIGN SECTION			
STRUCTURE C-11-1182			
DESIGNED BY	BRUNN	PLANS CHECKED BY	MWB
SHEET 2			97B
BAR DETAILS			97B

